


OWNER: MINNESOTA COMMUNITY DEVELOPMENT
ARCHITECT (INTERIORS) / BRIAN: HKS
ARCHITECT (EXTERIORS) / BRIAN: HKS
ARCHITECT (MECHANICAL) / BRIAN: HKS
ARCHITECT (ELECTRICAL) / BRIAN: HKS
ASSOCIATE ARCHITECT - INTER: HKS
ASSOCIATE ARCHITECT - EXTER: HKS
MECHANICAL ENGINEER: HKS
ELECTRICAL ENGINEER: HKS
STRUCTURAL ENGINEER: HKS
CIVIL ENGINEER: HKS
LANDSCAPE ARCHITECT: HKS
ENVIRONMENTAL ENGINEER: HKS
PLUMBING ENGINEER: HKS
MECHANICAL CONSULTANTS: HKS
AUDIO VISUAL CONSULTANTS: HKS
INTERIOR DESIGNER: HKS
INTERIOR PROJECT MANAGER: HKS
CODE / FIRE PROTECTION: HKS
FOOD SERVICE: HKS
WARRANTING: HKS
CONSTRUCTION ADMINISTRATION: HKS
ADA CONSULTANT: HKS
BUILDING ENVELOPE CONSULTANT: HKS
PERFORMANCE ANALYSIS CONSULTANT: HKS
PERFORMANCE ACCESS CONSULTANT: HKS

REVISION	DATE	BY	DESCRIPTION
1			
2			
3			
4			
5			
6			
7			
8			
9			
10			

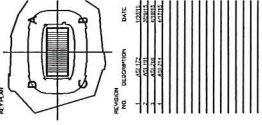

PROJECT NUMBER: 18246-000
 DATE: MAY 2, 2014
 SHEET TITLE: OVERALL SITE PLAN EXHIBIT
 PLAN EXHIBIT
 SHEET NO: CCD-060
 SCALE: AS SHOWN
C2.00

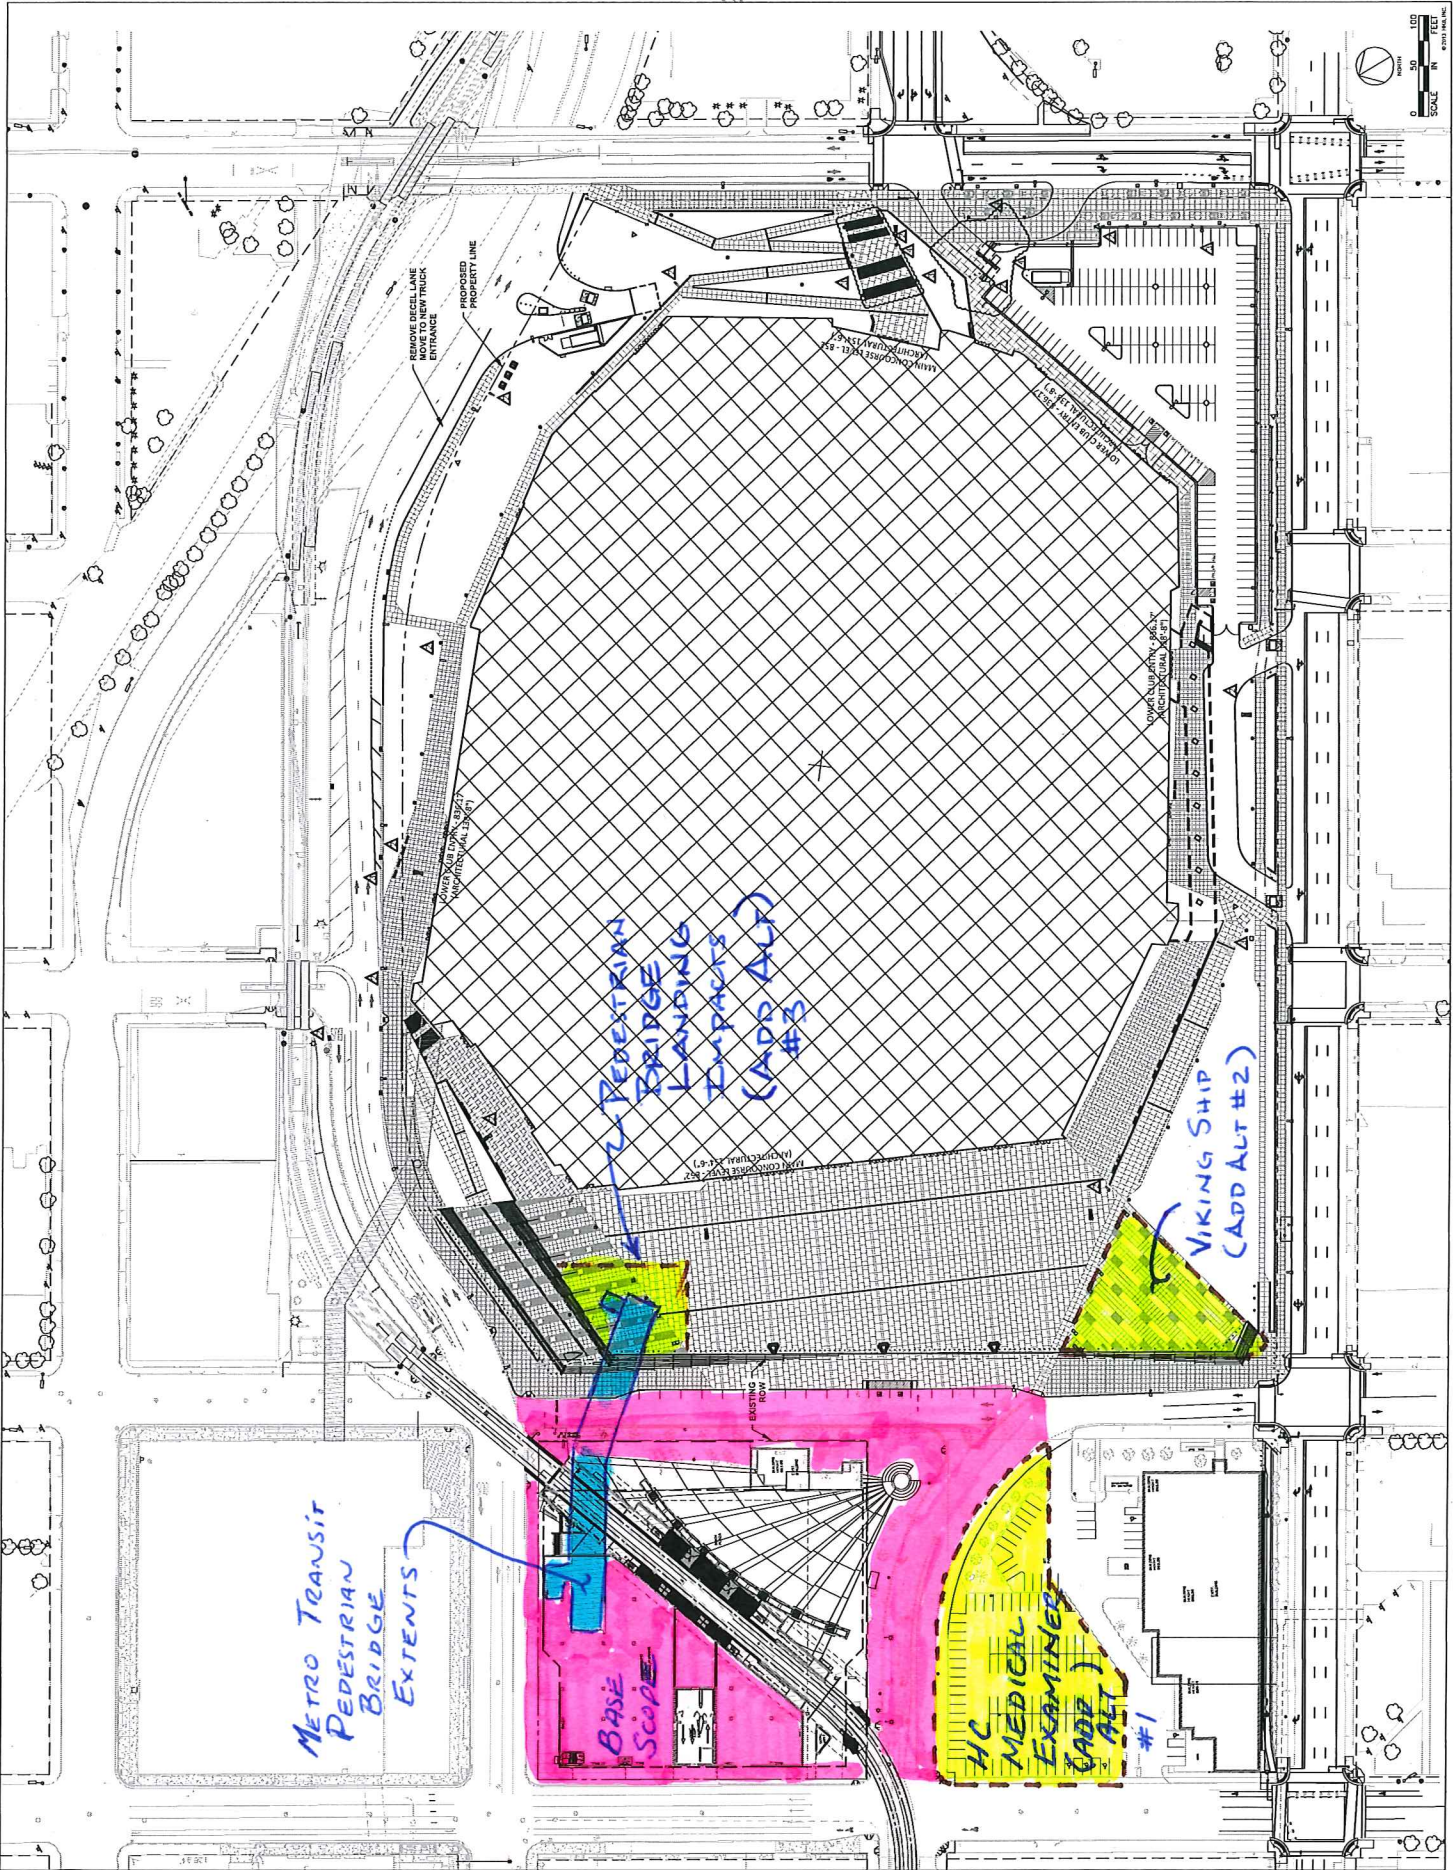


EXHIBIT B PRELIMINARY SITE PLAN