



CONTEXT MAP Scale: 1" = 200'

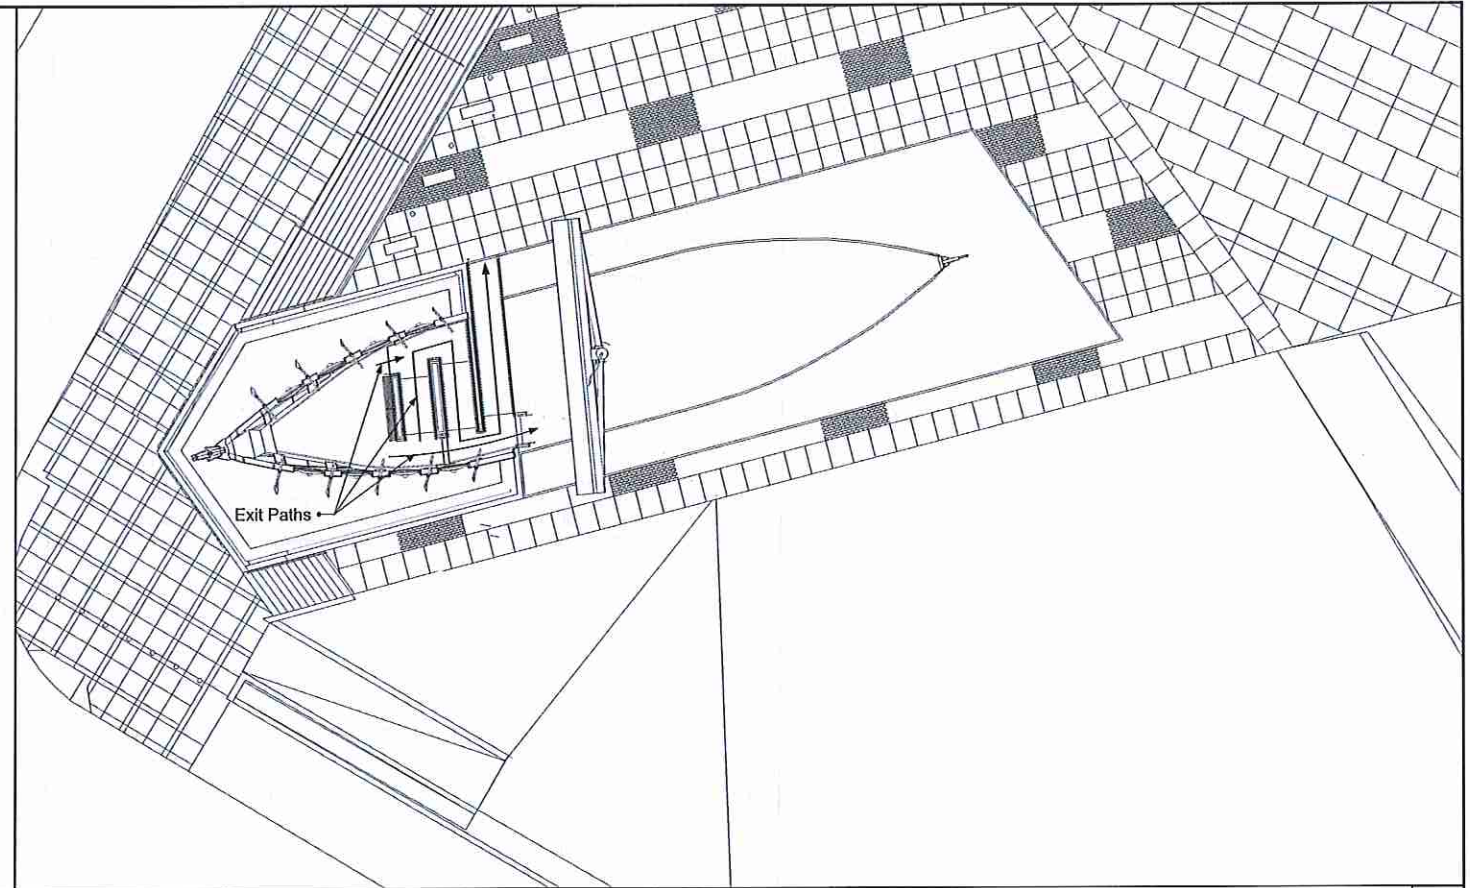

3 ADA MAP Scale: 1/16" = 1'-0"

PRELIMINARY DRAWINGS  
NOT FOR CONSTRUCTION

NOTE: Structure to be Designed by a Licensed Structural Engineer.

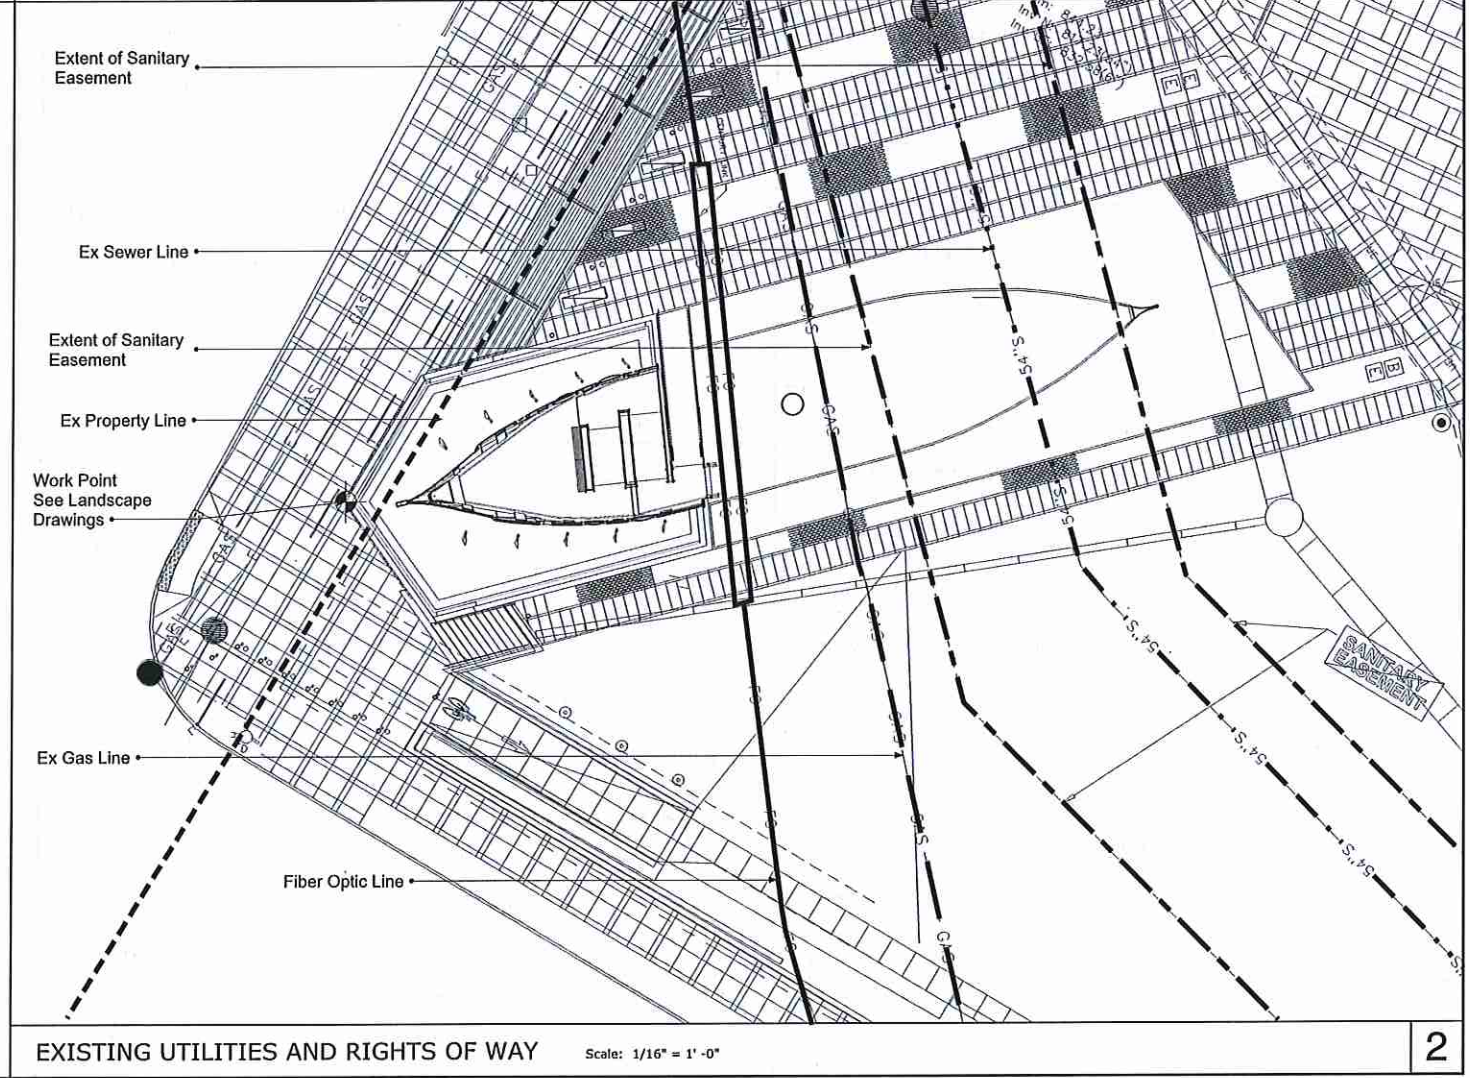

EXISTING UTILITIES AND RIGHTS OF WAY Scale: 1/16" = 1'-0"

**ripbang studios**  
a division of **NELSON**

**CONTACT**  
1501 Main St. Suite 107  
Venice Beach, CA  
90291  
T 310.452.8800  
F 310.452.8802  
www.ripbangstudios.com

**CLIENT CONTACT**  
VAN WAGNER  
800 3rd Ave. 28th Floor  
New York, NY 10022  
T: 212.699.8400  
F: 212.986.0927



VIKINGS LEGACY SHIP  
VIKING STADIUM  
900 SOUTH 5TH ST.  
MINNESOTA, 55415

REVISIONS		Notes
No.	Date	
1	August 13, 2015	Initial Document
2		
3		
4		

SEAL


VIKINGS LEGACY SHIP - BID DOCUMENT  
**CONTEXT AND  
CODE COMPLIANCE**

**A0.1**

REVISIONS	No.	Date	Notes
	1	August 13, 2015	5/15/15 Document
	2		
	3		
	4		


SEAL

VIKINGS LEGACY SHIP - BID DOCUMENT  
**PARTIAL  
FLOOR PLAN-STERN**

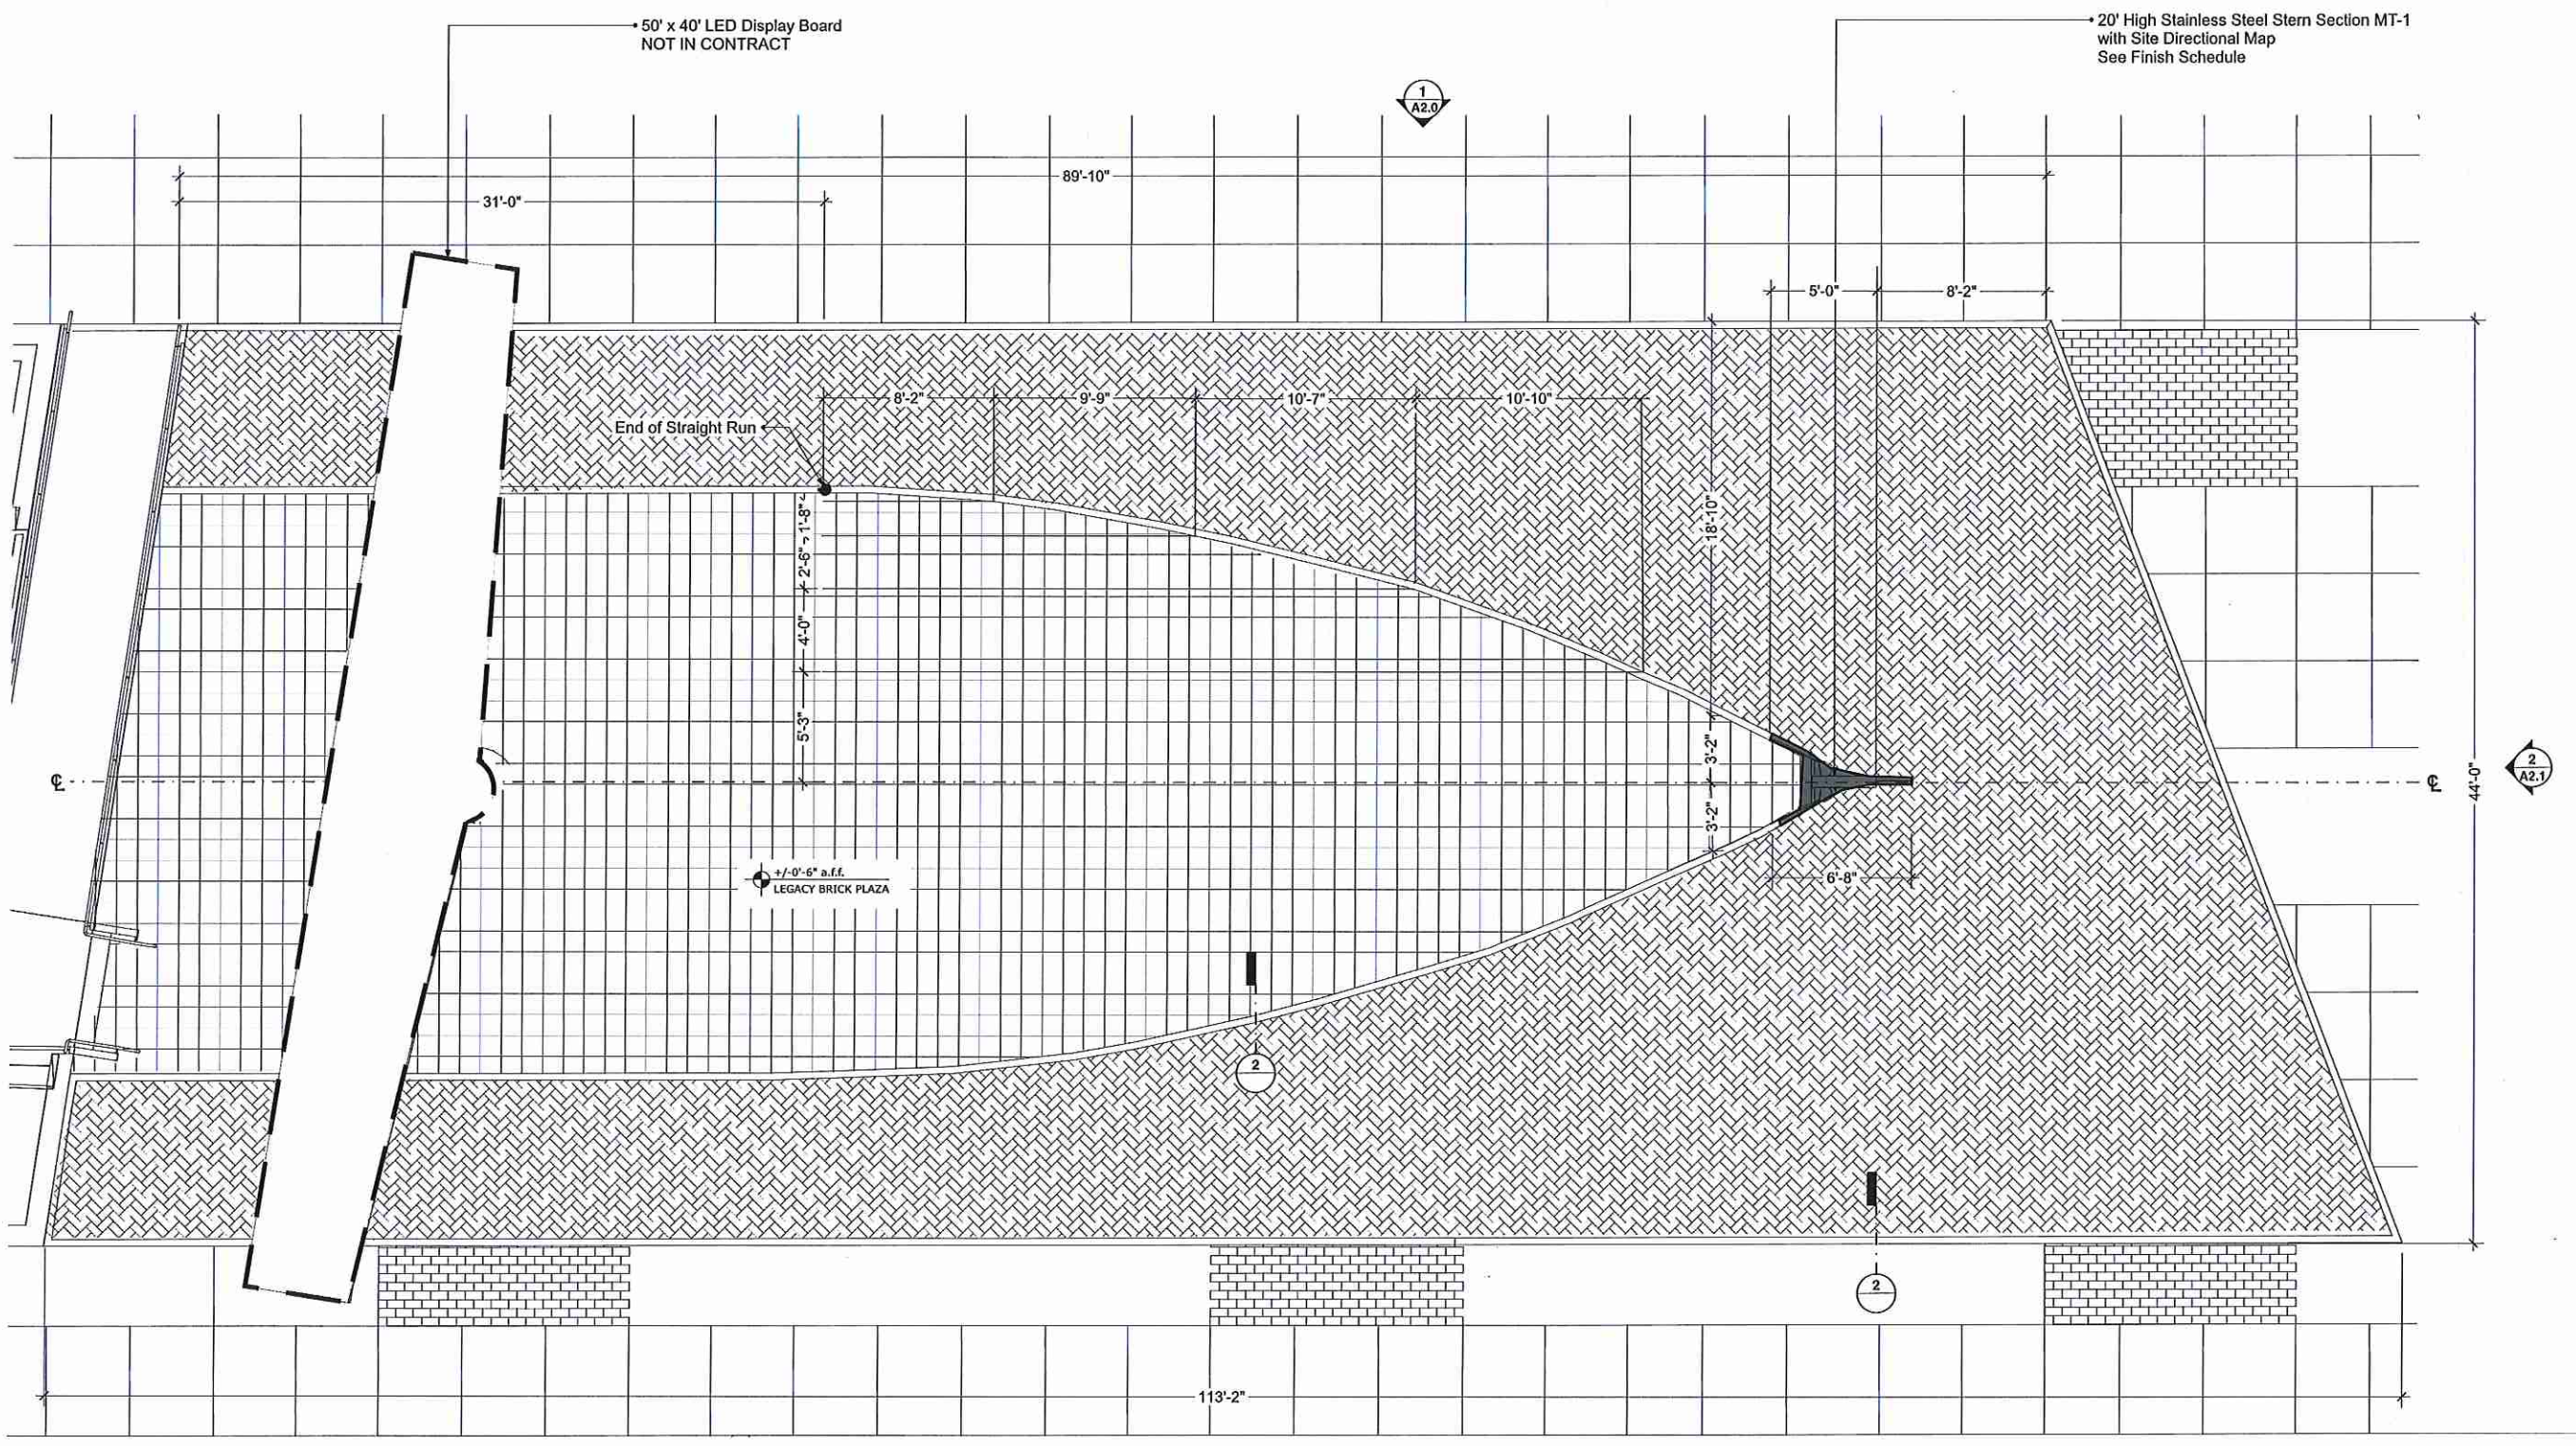

NOTE: Structure to be Designed by a Licensed Structural Engineer.

**PRELIMINARY DRAWINGS  
NOT FOR CONSTRUCTION**

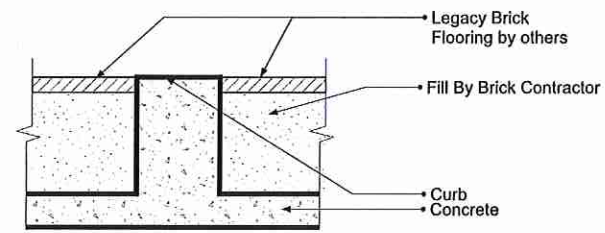

N.I.C PAVING EDGE DETAIL

Scale: NTS

2

PLAN VIEW

Scale: 1/4" = 1' -0"

1

