

Exhibit F Snow and Ice Management Area (shaded in purple)

When Chicago Ave is closed for events, it is in this scope to manage the snow

Does not include the Metro Transit Pedestrian Bridge

Does not include the Metro Transit Train Platform


- GENERAL NOTES FOR CCD-248:**
- REVISOR: REVISED BOLLARD SIZE TO 12" DIAMETER PER NFL REQUIREMENT OF 4" MIN CLEARANCES. REFERENCE EAST SIDE FOR BOLLARDS TO REMAIN 10".
 - RELOCATED BOLLARDS PER NFL APPROVAL.
 - REMOVED POLICE VEHICLE BARRICADES IN LIEU OF TRUMP TRUCK BARRICADES PER NFL APPROVAL.
 - REMOVED POLICE VEHICLE BARRICADE LOCATIONS PER NFL APPROVAL.
 - REMOVED SOUTH SIDE SECURITY DRIVE FOR REMOVABLE BOLLARDS PER NFL APPROVAL.
 - REMOVED NORTH SIDE JERSEY BARRIERS PER NFL APPROVAL.
 - REMOVED SOUTH SIDE ACTION FENCE SURROUNDING SE PARKING LOT PER COORDINATION WITH G.C.
 - REMOVED LIGHT POLE LOCATION AT EAST SIDE ACTION FENCE SURROUNDING SE PARKING LOT PER COORDINATION WITH G.C.
 - RELOCATED FLAG POLES TO S.E. CORNER PER OWNER DIRECTION.

- HKS**
- OWNER**
MINNESOTA SPORTS FACILITIES AUTHORITY
900 SOUTH 5th STREET, MINNEAPOLIS, MN 55415
- OWNER**
MINNESOTA VIKINGS FOOTBALL, LLC
8500 VIBORG DR., EDEN PRAIRIE, MN 55344
- ARCHITECT / INTERIORS / BRANDING**
HKS, INC.
3801 ST. PAUL ST., SUITE 100, DALLAS, TX 75201
- ASSOCIATE ARCHITECT - SKIN**
STUDIO FIVE ARCHITECTS
322 FIRST AVE. N. SUITE 600, MINNEAPOLIS, MN 55401
- ASSOCIATE ARCHITECT - INTERIORS**
STUDIO HIVE
901 NORTH 3rd ST., SUITE 226, MINNEAPOLIS, MN 55401
- MEP / TECHNOLOGY / LIGHTING**
THORNTON TOMASETTI
12750 MERIT DR., SUITE 750, LB-7, DALLAS, TX 75251
- STRUCTURAL ENGINEER**
THORNTON TOMASETTI
12750 MERIT DR., SUITE 750, LB-7, DALLAS, TX 75251
- CIVIL ENGINEER**
EVS, INC.
10225 VALLEY VIEW, SUITE 123, EDEN PRAIRIE, MN 55344
- LANDSCAPE ARCHITECT**
OSLUND AND ASSOCIATES
115 WASHINGTON AVE. N., MINNEAPOLIS, MN 55401
- AUDIO VISUAL CONSULTANTS**
ACOUSTIC DIMENSIONS
15508 WRIGHT BROTHERS DR., ADDISON, TX 75001
- WAYFINDING**
WJHW
4801 SPRING VALLEY RD., DALLAS, TX 75244
- CODE / FIRE PROTECTION**
FSC, INC.
9225 INDIAN CREEK, SUITE 300, OVERLAND PARK, KS 66210
- FOOD SERVICE**
RICCA NEWMARK
5225 SOUTH VALENTIA, GREENWOOD VLG, CO 80111
- WAYFINDING**
SELETTY PERKINS DESIGN
432 CULVER BLVD., PLAYA DEL REY, CA 90293
- VERTICAL TRANSPORTATION**
ELEVATOR ADVISORY GROUP
1420 PENNINGTON AVE., SAINT PAUL, MN 55124
- ADA CONSULTANT**
ED ROTHER CONSULTING, LLC
2990 MISSOURI BULEVARD, LOUISBURG, KS 66053
- WIND / SNOW CONSULTANT**
ROWAN, WILLIAMS, DAVIES, AND SHWIN, INC.
650 WOODLAWN RD. W., QUELPHI, ON CANADA N1K 1B8
- BUILDING ENVELOPE CONSULTANT**
THORNTON TOMASETTI-BUILDING SKIN PRACTICE
330 N. WABASH AVE., SUITE 1500, CHICAGO, IL 60611
- FAÇADE ACCESS CONSULTANT**
LEIGH BATES, INC.
8689 LINCOLN ST., SUITE 105, LITTLETON, CO 80122



REGISTRATION:
I hereby certify that this plan, specification, or report was prepared by me or under my direct supervision and that I am a duly Licensed Architect under the laws of the state of Minnesota.

Kevin A. Taylor
Kevin A. Taylor, AIA
License No. 57015 04/22/2016

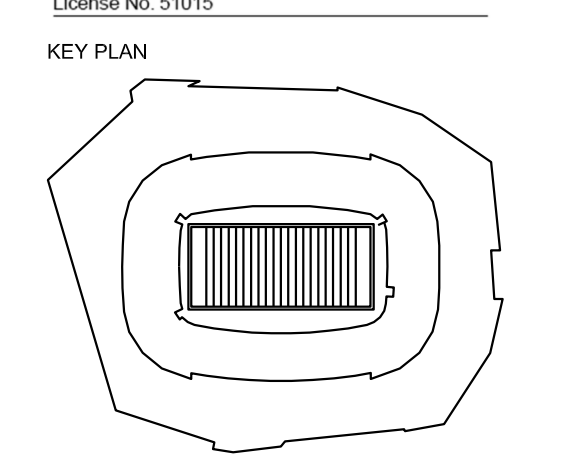

REVISION NO.	DESCRIPTION	DATE
1	CCD-214	04/21/2015
2	CCD-248	08/07/2015
3	ASH-195	08/26/2015
4	ASH-290	09/23/2015
5	CCD-282	10/30/2015
6	CCD-341	02/10/2016
7	CCD-355	03/02/2016
8	CCD-362	04/15/2016

HKS PROJECT NUMBER
16246.000


DATE
APRIL 22, 2016

ISSUE
CCD-336.1

SHEET TITLE
SITE PLAN - GAME DAY PERIMETER

SHEET NO.
A1.01

SITE PLAN - GAME DAY PERIMETER
01
1" = 50'-0"

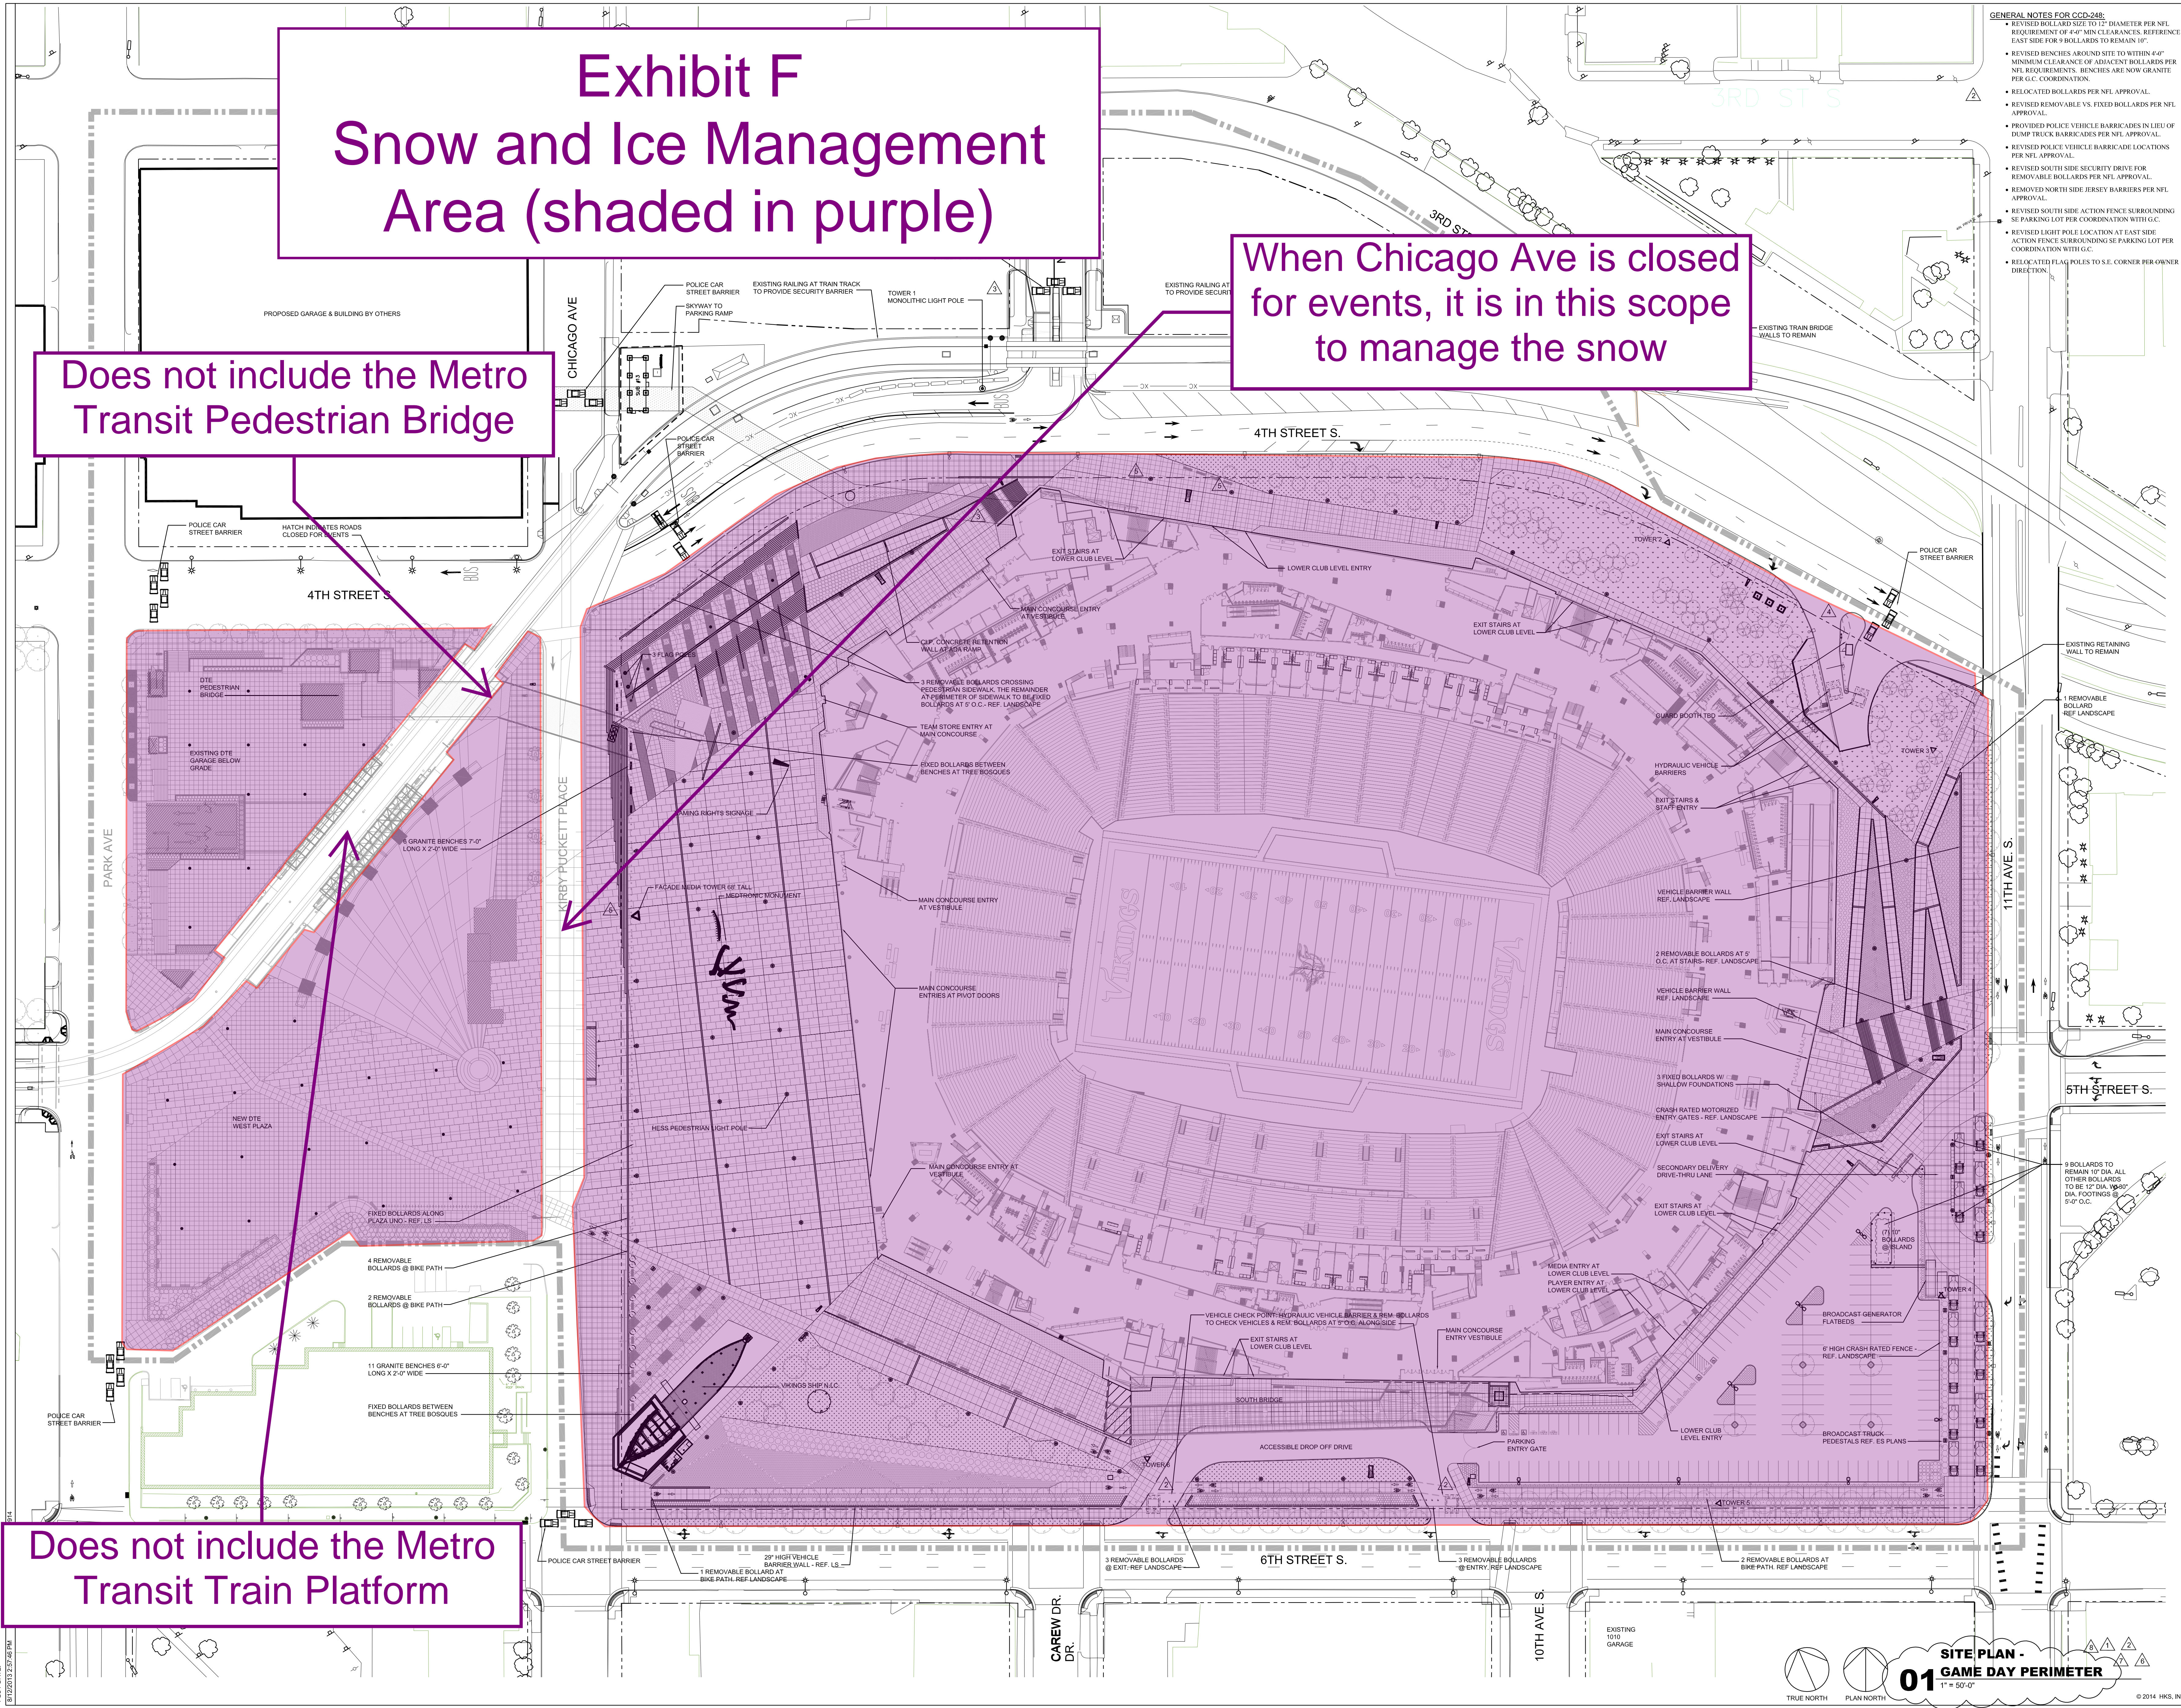

PLOT DATE:
8/29/2013 2:57:59 PM

© 2014 HKS, INC.