

07 ENG SERVICE PANEL

1/2" = 1'-0"

NOTES:


1. LOCATE PANEL IN EACH ENG RACK.

KARE	KMSP	KSTP	WCCO				HOUSE 1		HOUSE 3	HOUSE 4	
(ARE	1	<sup>2</sup>	3 <b>©</b>			KMSP	1	<u>2</u>	3 <b>©</b>		
KSTP	1	<b>©</b>	3 <b>©</b>			wcco	1	<b>2</b>	<b>3</b>		( <u>)</u>
DUSE 1 1	<sup>2</sup>	3	4	5	6	HOUSE 2 1	2	3 <b>©</b>	4	5 <b>6</b>	_   

06 ENG FIELD PANEL


1/2" = 1'-0"

1. LOCATE PANEL IN FIELD JBE BOXES. REFER TO ENG CABLE SCHEDULE FOR CABLE TYPES AND

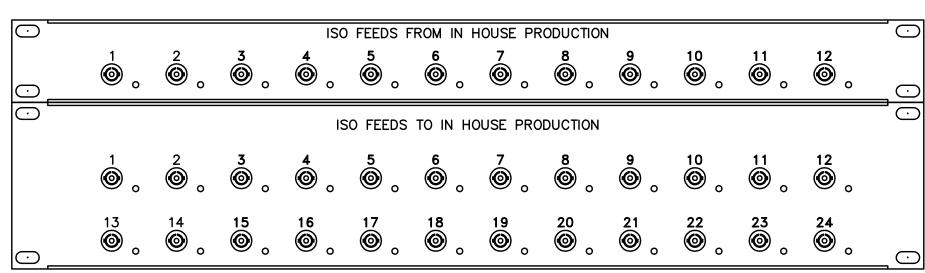

05 ISO FEEDS PANELS

1/2" = 1'-0" 1. LOCATE PANEL IN NETWORK HOUSE RACK.

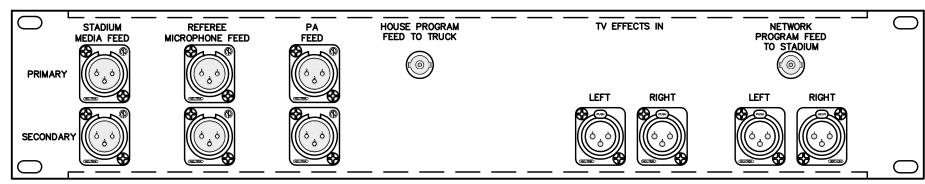


O4 STADIUM SERVICE PANEL

1/2" = 1'-0"

NOTES:

LOCATE PANEL IN NETWORK RACKS.

O3 FIBER FIELD ENCLOSURE 1. PROVIDE QUANTITY AND CONNECTOR POPULATION AS SHOWN IN HOUSE CABLE SCHEDULE. PROVIDE BLANK INSERTS FOR NON POPULATED CONNECTION MOUNTING HOLES.

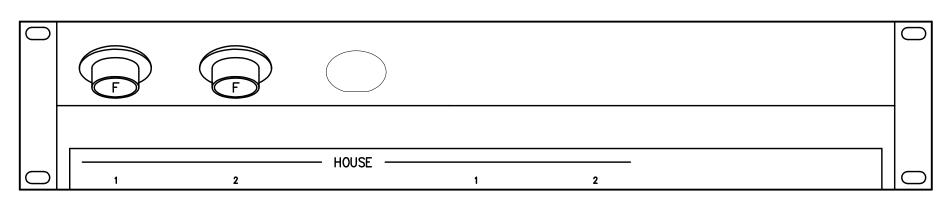


02 FIELD TRIAX/SMPTE PANEL

1/2" = 1'-0"

\_ DESCRIPTION FROM CABLE SCHEDULE

**SERVICE PANEL**1/2" = 1'-0" LOCATE PANEL IN EACH FIELD JBT BOX.

1. PROVIDE QUANTITY AND CONNECTOR POPULATION AS SHOWN IN HOUSE CABLE SCHEDULE. PROVIDE BLANK INSERTS FOR NON POPULATED CONNECTION MOUNTING HOLES.

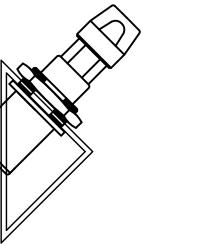

MINNESOTA SPORTS FACILITIES AUTHORITY 900 SOUTH 5th STREET, MINNEAPOLIS, MN 55415

ARCHITECT / INTERIORS / BRANDING

STUDIO FIVE ARCHITECTS 322 FIRST AVE. N, SUITE 600, MINNEAPOLIS, MN 55401

M-E ENGINEERS, INC. 10055 WEST 43rd AVE., WHEAT RIDGE, CO 80033

THORNTON TOMASETTI 12750 MERIT DR., SUITE 750, LB-7, DALLAS, TX 75251

OSLUND AND ASSOCIATES 115 WASHINGTON AVE. N., MINNEAPOLIS, MN 55401

**AUDIO VISUAL CONSULTANTS** ACOUSTIC DIMENSIONS 15508 WRIGHT BROTHERS DR., ADDISON, TX 75001

WJHW 4801 SPRING VALLEY RD., DALLAS, TX 75244

**CODE / FIRE PROTECTION** 

LIGHTING CONSULTANT

EVS, INC. 10250 VALLEY VIEW, SUITE 123, EDEN PRAIRIE, MN 55344

FSC, INC. 9225 INDIAN CREEK, SUITE 300, OVERLAND PK, KS 66210

RICCA NEWMARK 5325 SOUTH VALENTIA, GREENWOOD VLG, CO 80111

PH DC 1425 DUTCH VALLEY PL., C & D, ATLANTA, GA 30324

SELBERT PERKINS DESIGN 432 CULVER BLVD., PLAYA DEL REY, CA 90293

ED ROETHER CONSULTING, LLC. 25950 MISSION BELLEVIEW, LOUISBURG, KS 66053

ROWAN, WILLIAMS, DAVIES, AND IRWIN, INC 650 WOODLAWN RD. W., GUELPH, ON CANADA N1K 1B8

BUILDING ENVELOPE CONSULTANT THORNTON TOMASETTI - BUILDING SKIN PRACTICE 330 N. WABASH AVE., SUITE 1500, CHICAGO, IL 60611

FACADE ACCESS CONSULTANT LERCH BATES, INC. 8089 LINCOLN ST., SUITE 105, LITTLETON, CO 80122

VERTICAL TRANSPORTATION ELEVATOR ADVISORY GROUP 14530 PENNOCK AVE., SAINT PAUL, MN 55124

WIND / SNOW CONSULTANT

MINNESOTA VIKINGS FOOTBALL, LLC 9500 VIKING DR., EDEN PRAIRIE, MN 55344

HKS, INC 1919 McKINNEY AVENUE, DALLAS, TX 75201

**MEP / TECHNOLOGY** 

**CIVIL ENGINEER** 

**FOOD SERVICE** 

WAYFINDING

**ADA CONSULTANT** 

STRUCTURAL ENGINEER

LANDSCAPE ARCHITECT

**ASSOCIATE ARCHITECT - SKIN** 

HKS PROJECT NUMBER 16246.000

**MAY 2, 2014** 

**CCD-060** SHEET TITLE **BROADCAST** 

**PANEL AND PLATE DETAILS** SHEET NO.

**ES8.04**