

03 ENG VIDEO REPLAY DISTRIBUTION

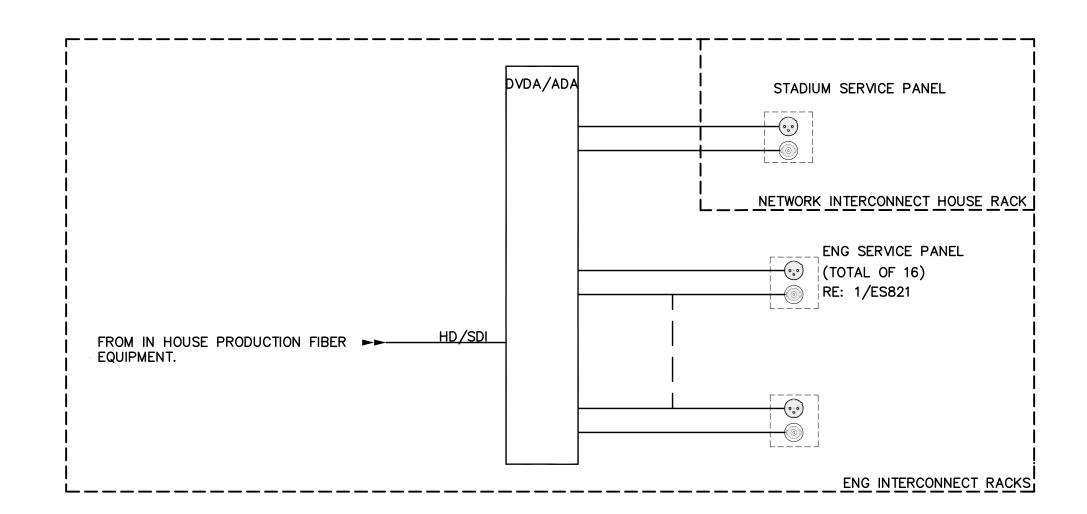

LOCATE FOT IN NETWORK HOUSE RACK.
LOCATE VIDEO DISTRIBUTION EQUIPMENT IN IDF RACK.

04 BROADCAST BOOTH VIDEO DISTRIBUTION

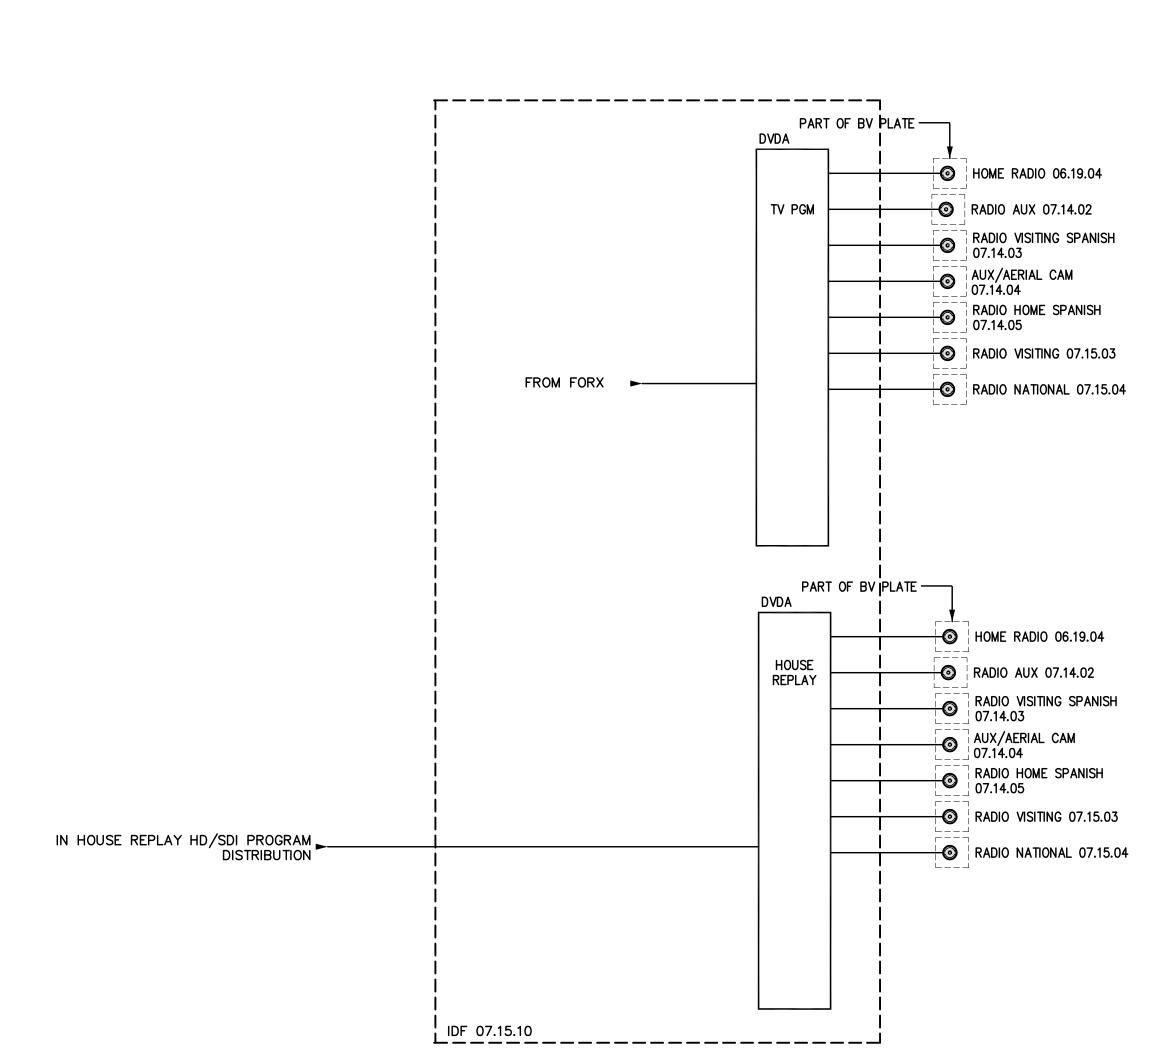


NEWS GATHERING (ENG). CABLES TYPICALLY TERMINATE WITHIN ENG JBE/T: JUNCTION BOX SHARED BY EVENT AND LOCAL BROADCASTERS. JBA/R: JUNCTION BOX USED BY IN HOUSE VIDEO AND AUDIO. 2. SATELLITE UPLINK USED BY NETWORK BROADCASTERS. LOCATED ON STREET OR IN PARKING LOT. 3. SATELLITE NEWS GATHERING (SNG) UPLINK USED BY LOCAL/REGIONAL BROADCASTERS. USUALLY LOCATED IN PROXIMITY OF EVENT SATELLITE UPLINK (SEE NOTE 2). 4. ENG PEDESTALS ARE USED BY LOCAL BROADCASTERS. 5. NETWORK INTERCONNECT RACKS AND ENG INTERCONNECT RACKS ARE LOCATED IN BROADCAST AND ENG ROOMS ADJACENT TO TV TRUCK MICROWAVE TRANSMITTER ROOM USED BY LOCAL BROADCASTERS FOR PERMANENT MICROWAVE COMMUNICATIONS TO THEIR STUDIO.

JBE: JUNCTION BOX USED BY LOCAL BROADCASTERS FOR ELECTRONIC


JBT: JUNCTION BOX USED BY NETWORK BROADCASTERS.

▲ INTERCONNECT TOPOLOGY

1. DEVICE DESCRIPTIONS;

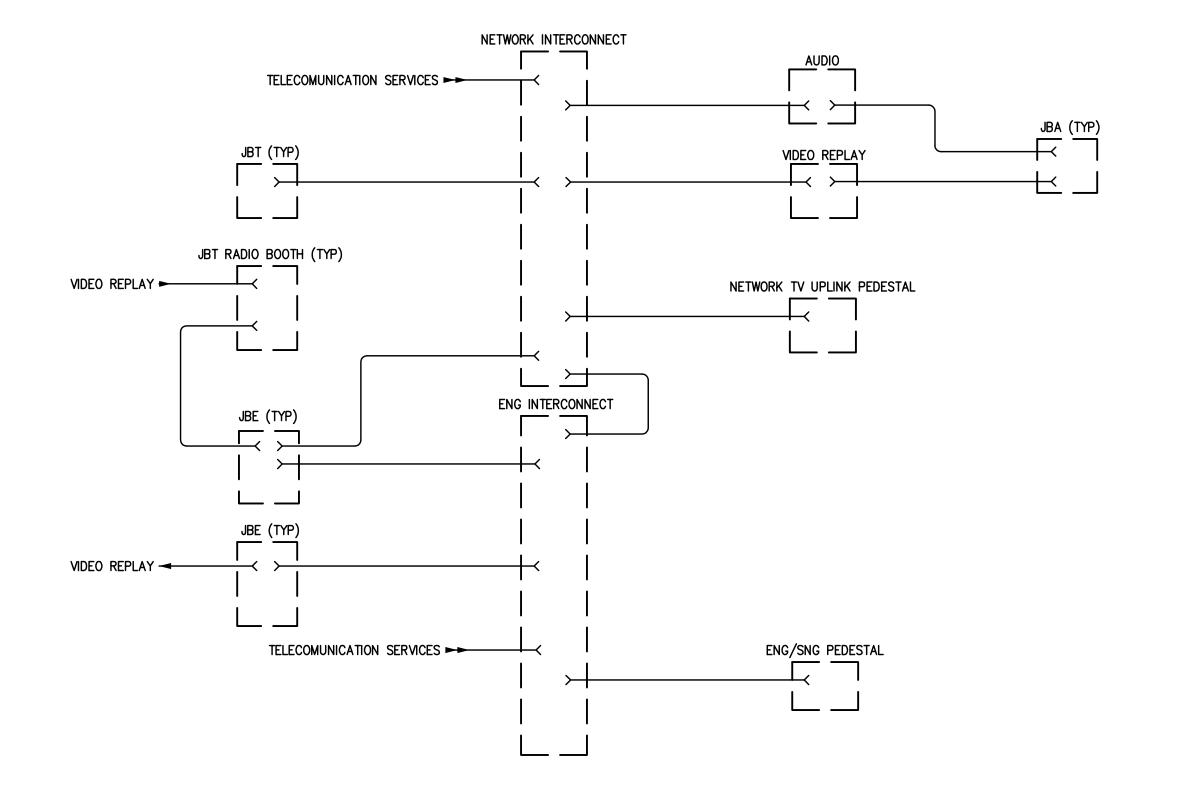

02 HD/SDI PROGRAM DISTRIBUTION

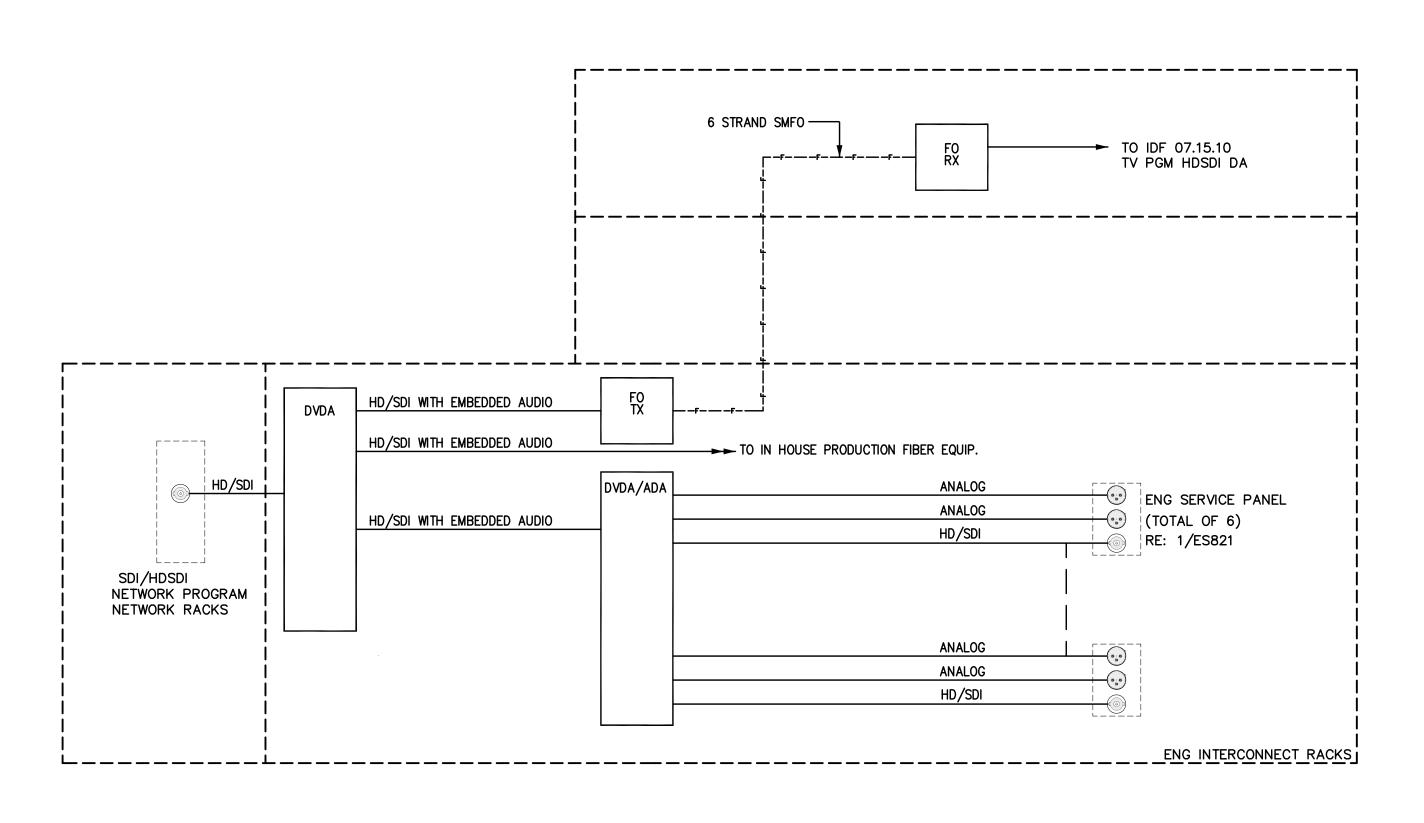

MINNESOTA SPORTS FACILITIES AUTHORITY 900 SOUTH 5th STREET, MINNEAPOLIS, MN 55415

ARCHITECT / INTERIORS / BRANDING

MINNESOTA VIKINGS FOOTBALL, LLC 9500 VIKING DR., EDEN PRAIRIE, MN 55344

HKS, INC 1919 McKINNEY AVENUE, DALLAS, TX 75201 **ASSOCIATE ARCHITECT - SKIN** STUDIO FIVE ARCHITECTS 322 FIRST AVE. N, SUITE 600, MINNEAPOLIS, MN 55401 **MEP / TECHNOLOGY**

M-E ENGINEERS, INC. 10055 WEST 43rd AVE., WHEAT RIDGE, CO 80033 STRUCTURAL ENGINEER THORNTON TOMASETTI 12750 MERIT DR., SUITE 750, LB-7, DALLAS, TX 75251 **CIVIL ENGINEER** EVS, INC. 10250 VALLEY VIEW, SUITE 123, EDEN PRAIRIE, MN 55344 LANDSCAPE ARCHITECT OSLUND AND ASSOCIATES 115 WASHINGTON AVE. N., MINNEAPOLIS, MN 55401 **AUDIO VISUAL CONSULTANTS**

ACOUSTIC DIMENSIONS 15508 WRIGHT BROTHERS DR., ADDISON, TX 75001 4801 SPRING VALLEY RD., DALLAS, TX 75244 CODE / FIRE PROTECTION **FOOD SERVICE** LIGHTING CONSULTANT

FSC, INC. 9225 INDIAN CREEK, SUITE 300, OVERLAND PK, KS 66210 RICCA NEWMARK 5325 SOUTH VALENTIA, GREENWOOD VLG, CO 80111 PH DC 1425 DUTCH VALLEY PL., C & D, ATLANTA, GA 30324 WAYFINDING SELBERT PERKINS DESIGN

432 CULVER BLVD., PLAYA DEL REY, CA 90293

VERTICAL TRANSPORTATION ELEVATOR ADVISORY GROUP 14530 PENNOCK AVE., SAINT PAUL, MN 55124 ADA CONSULTANT

ED ROETHER CONSULTING, LLC. 25950 MISSION BELLEVIEW, LOUISBURG, KS 66053 WIND / SNOW CONSULTANT

FACADE ACCESS CONSULTANT

ROWAN, WILLIAMS, DAVIES, AND IRWIN, INC 650 WOODLAWN RD. W., GUELPH, ON CANADA N1K 1B8 **BUILDING ENVELOPE CONSULTANT** THORNTON TOMASETTI - BUILDING SKIN PRACTICE 330 N. WABASH AVE., SUITE 1500, CHICAGO, IL 60611 LERCH BATES, INC. 8089 LINCOLN ST., SUITE 105, LITTLETON, CO 80122

HKS PROJECT NUMBER 16246.000

MAY 2, 2014 CCD-060

BROADCAST DISTRIBUTION DETAILS

SHEET TITLE