



C PREFORMED PLASTIC INSERT

NOTE: ONLY SAWN CONTRACTION JOINTS SHALL BE USED IF SLIPFORM METHOD OF PLACEMENT IS CHOSEN. WHEN ALLOWED, LONGITUDINAL CONTRACTION JOINTS SHALL BE SAWN ONLY.

CONCRETE CONTRACTION JOINTS POURED-IN-PLACE JOINT SEALANT NOT TO SCALE

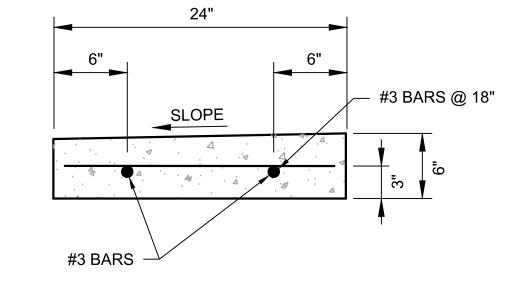


- PROVIDE CONTRACTION JOINTS SPACED @ 10' MIN. PER DETAIL 7/C9.27 (EXTEND REINFORCING THROUGH JOINT)
- 2. PROVIDE DOWELED EXPANSION JOINTS SPACED @ 60' MIN. INSTALL DOWEL AS SHOWN ON DETAIL 7/C9.27. INSTALL EXPANSION JOINT FILLER AND SEALANT FULL DEPTH OF GUTTER AS SHOWN ON DETAIL 8/C9.27.

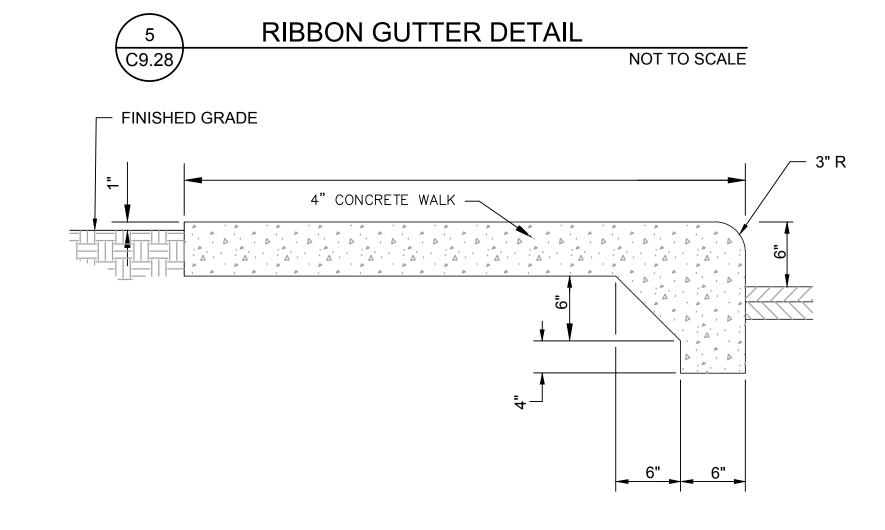


NOTE: PROVIDE CONTR. JT. SPACING @ NO GREATER THAN WIDTH OF SIDEWALK. INSTALL EXP. JT. @ MIN. 20' SPACING.

SEE (1) FOR CONTR. JT., SEE (2) FOR EXP. JT.




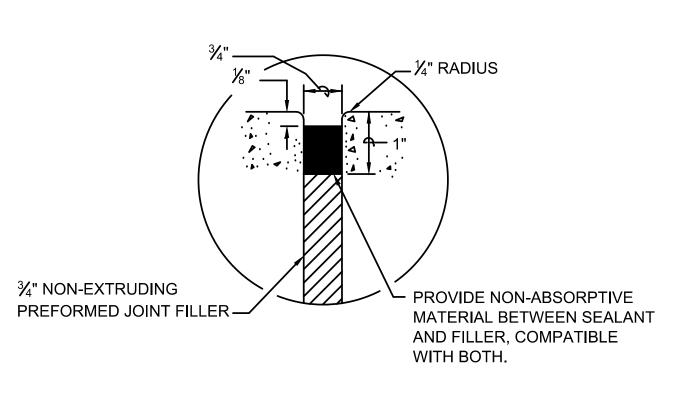

CONCRETE EXPANSION JOINTS POURED-IN-PLACE C9.28 JOINT SEALANT NOT TO SCALE

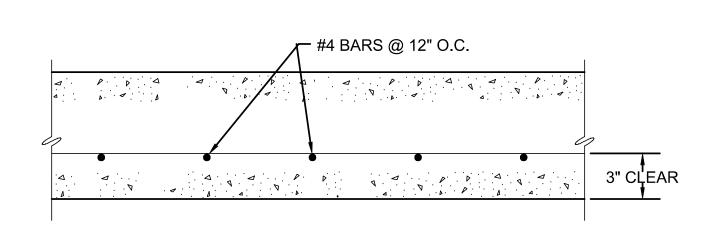





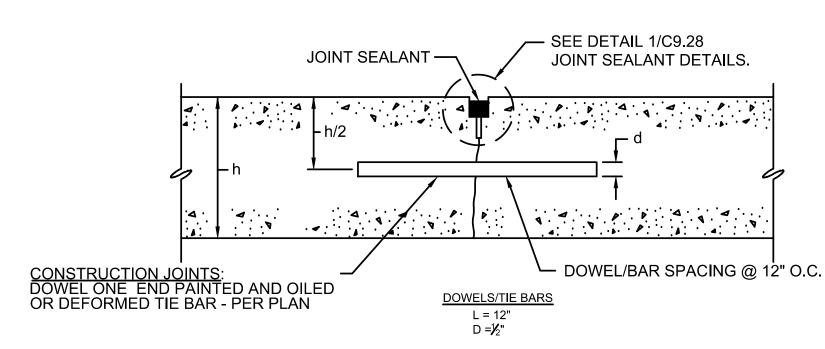


NOTE: OMIT DOWELS/BARS AT CONTRACTION JOINTS.


CONCRETE PAVEMENT CONSTRUCTION AND CONTRACTION JOINTS NOT TO SCALE

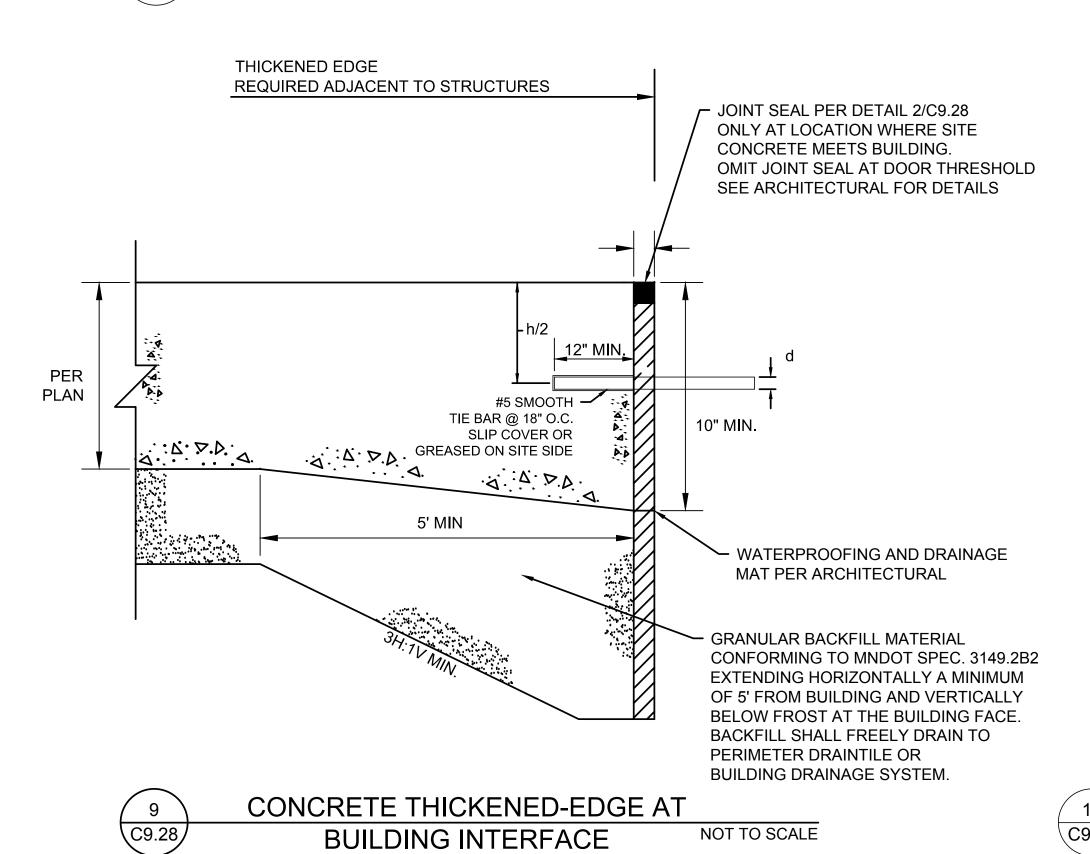

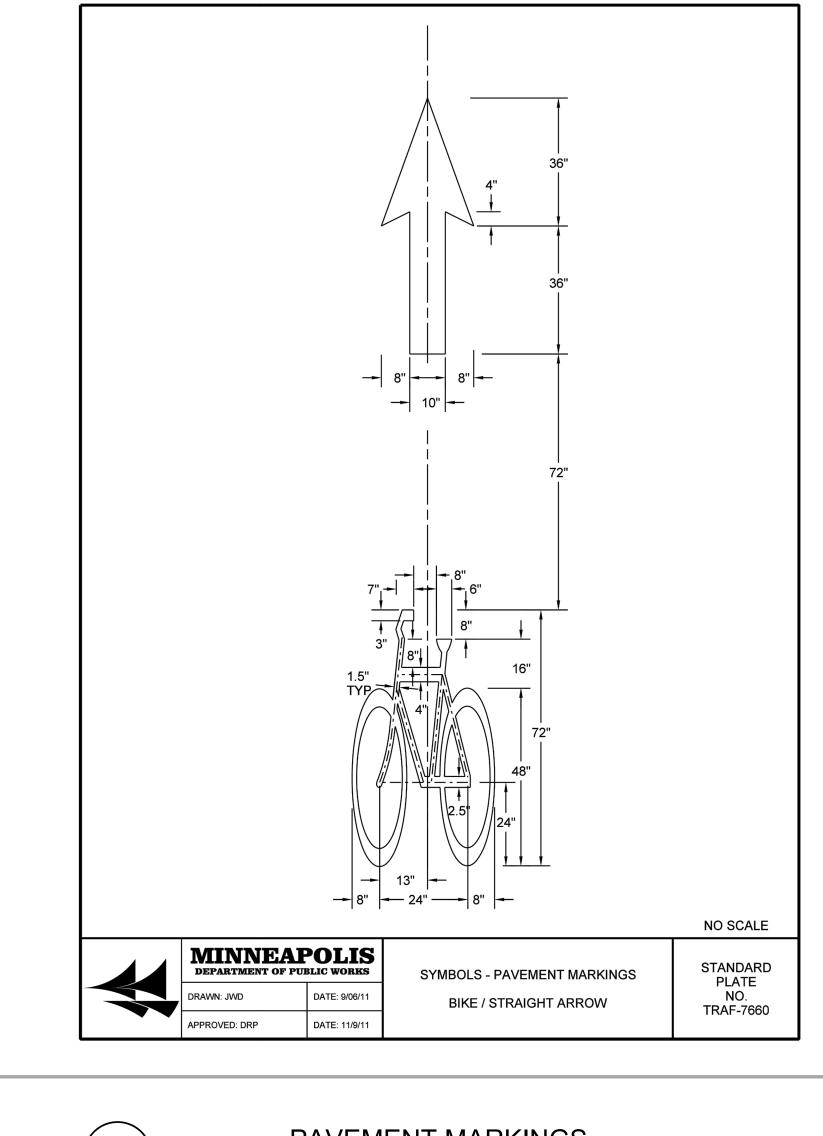




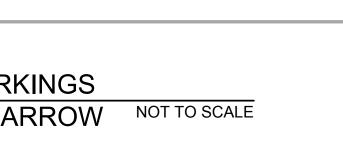


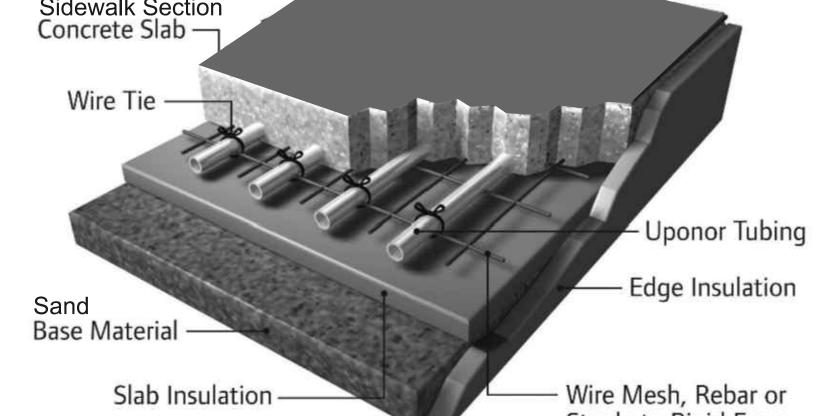

INSTALLATION PER MANUFACTORY RECOMMENDATIONS SNOW MELT SYSTEM -

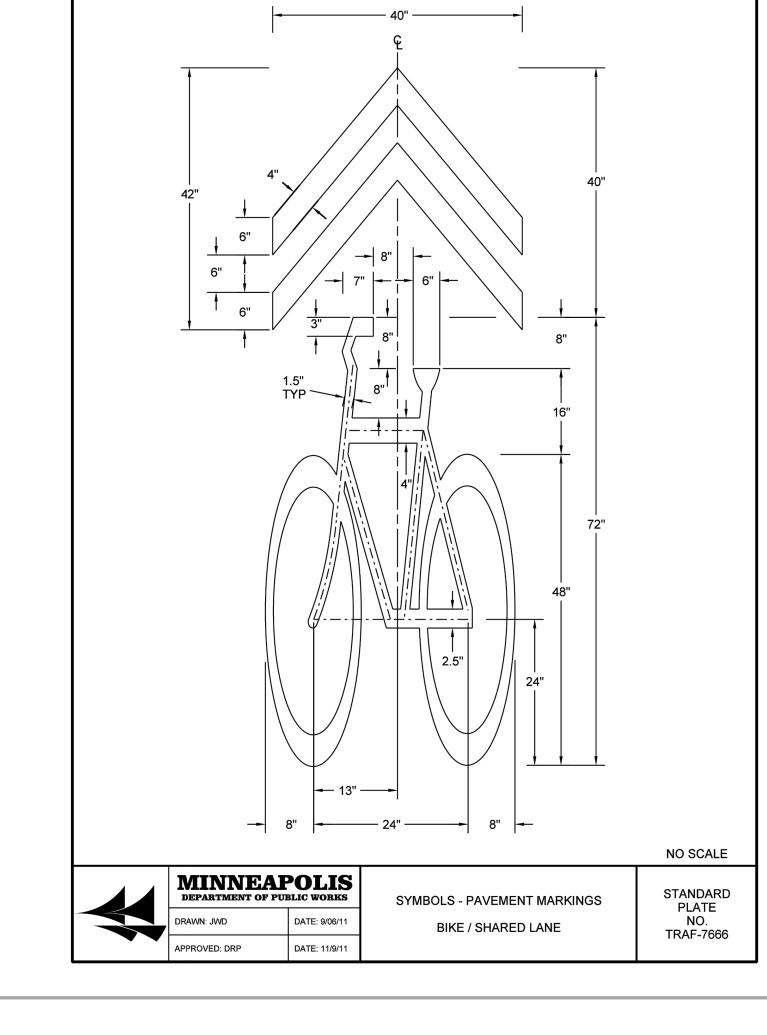




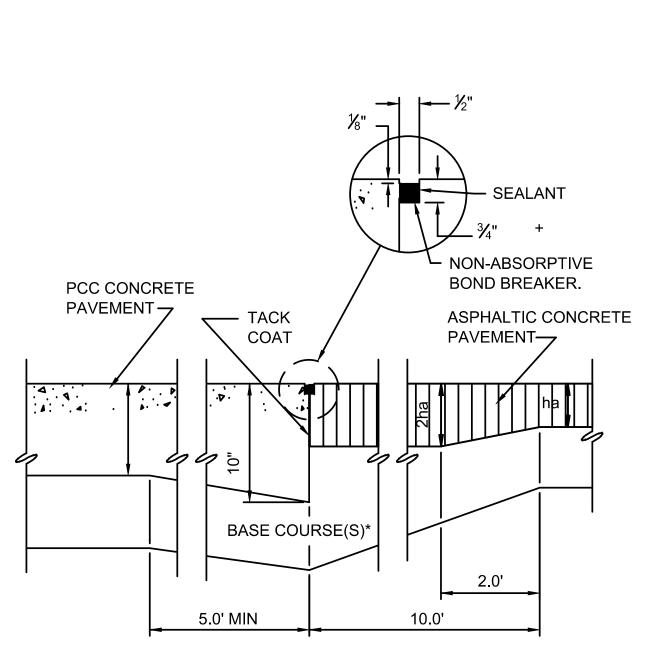

* SEE PAVEMENT SECTION FOR THICKNESS OF BASE COURSE

CONSTRUCTION JOINT ASPHALT CONCRETE TO PCC CONCRETE NOT TO SCALE

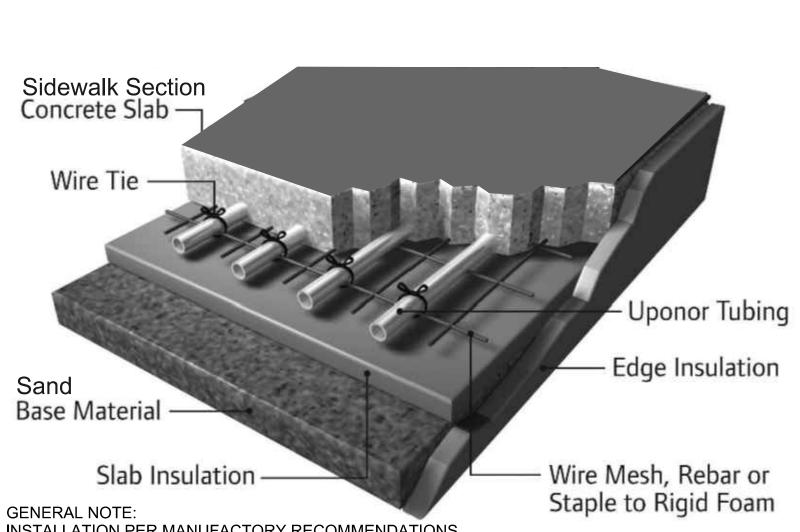

CONCRETE SIDEWALK NOT TO SCALE

CERTIFICATION

Reg. No.: 45018

I hereby certify that the plan, specification,

or report was prepared by me or under my direct supervision and that I am a duly

Licensed Professional Engineer under the

laws of the State of Minnesota.

NO. DESCRIPTION

MINNESOTA SPORTS FACILITIES AUTHORITY 900 SOUTH 5th STREET, MINNEAPOLIS, MN 55415

HKS, INC 350 N. ST. PAUL ST., SUITE 100, DALLAS, TX 75201

10025 VALLEY VIEW, SUITE 140, EDEN PRAIRIE, MN 55344

10901 RED CIRCLE DR, STE 300 MINNETONKA, MN 55343

SEH INC. 10901 RED CIRCLE DR, STE 300 MINNETONKA, MN 55343

OSLUND AND ASSOCIATES 115 WASHINGTON AVE. N., MINNEAPOLIS, MN 55401

MINNESOTA VIKINGS FOOTBALL, LLC 9500 VIKING DR., EDEN PRAIRIE, MN 55344

LANDSCAPE ARCHITECT

STRUCTURAL ENGINEER

ELECTRICAL ENGINEER

AUDIO VISUAL CONSULTANTS

4801 SPRING VALLEY RD., DALLAS, TX 75244

SELBERT PERKINS DESIGN 432 CULVER BLVD., PLAYA DEL REY, CA 90293

ARCHITECT

CIVIL ENGINEER

WAYFINDING


HKS PROJECT NUMBER 16246.000

FEBRUARY 01, 2016 CCD-347 - CD SET


SITE PAVING **DETAILS**


SHEET NO.


C9.28

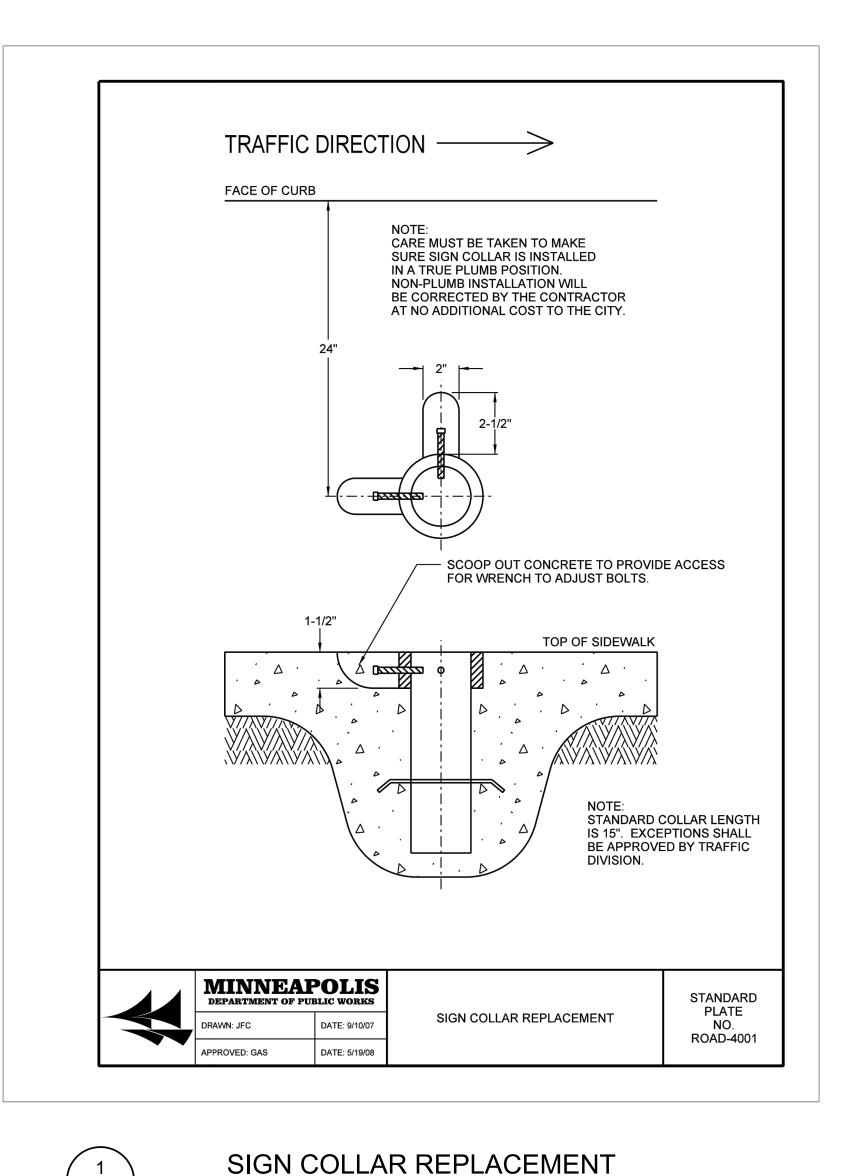

NOT TO SCALE

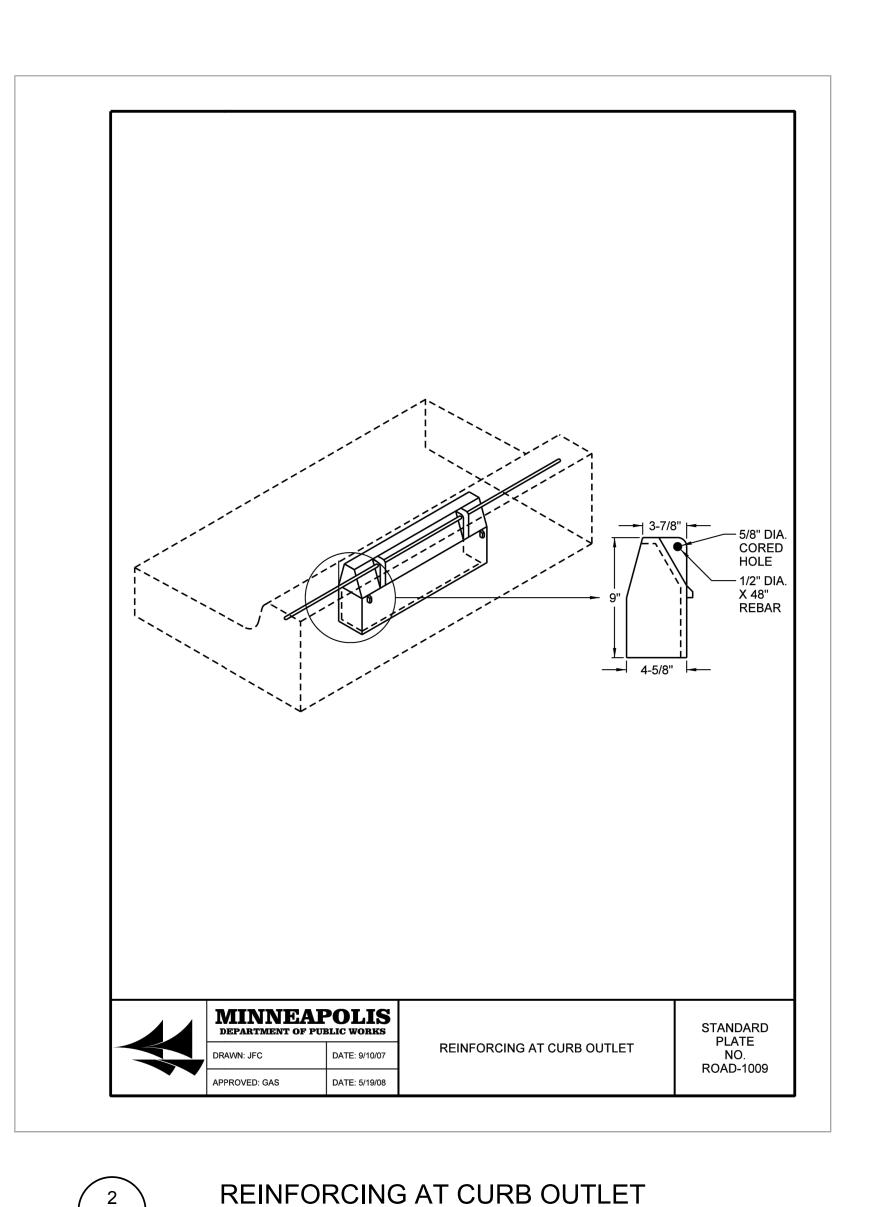


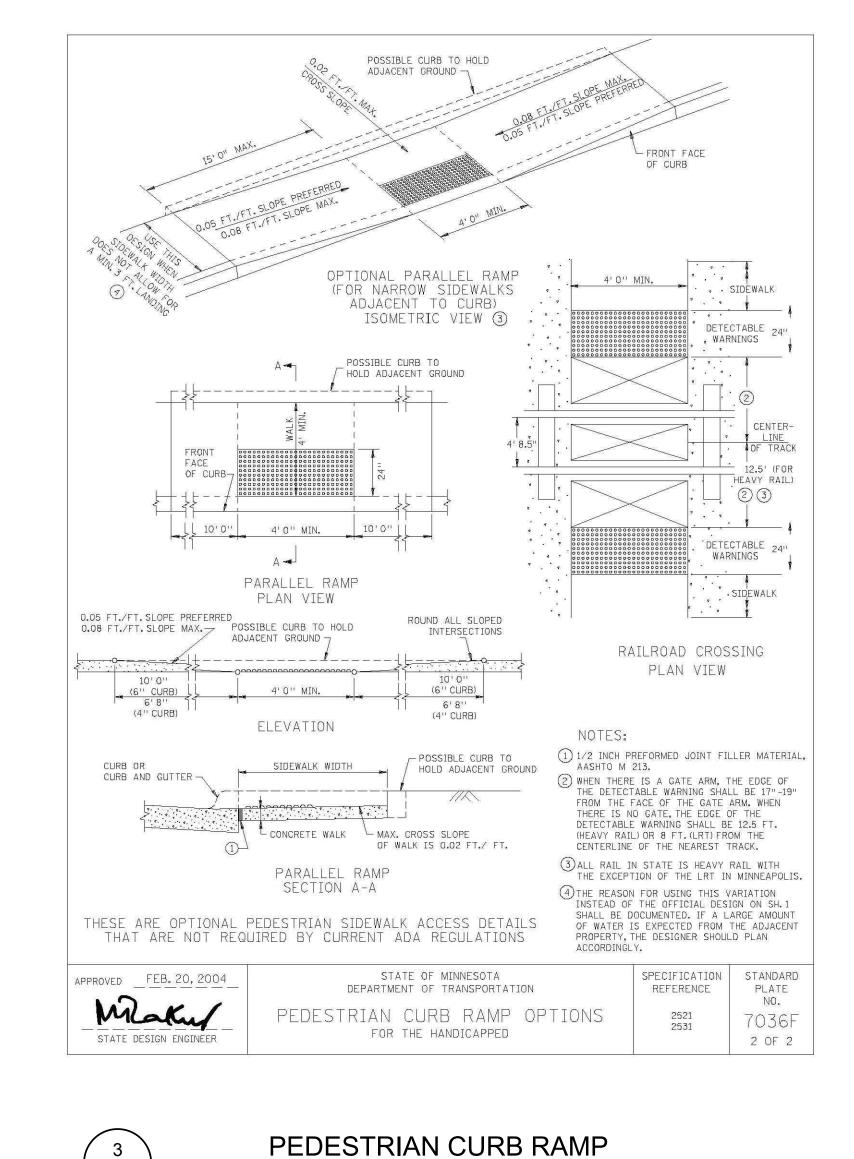


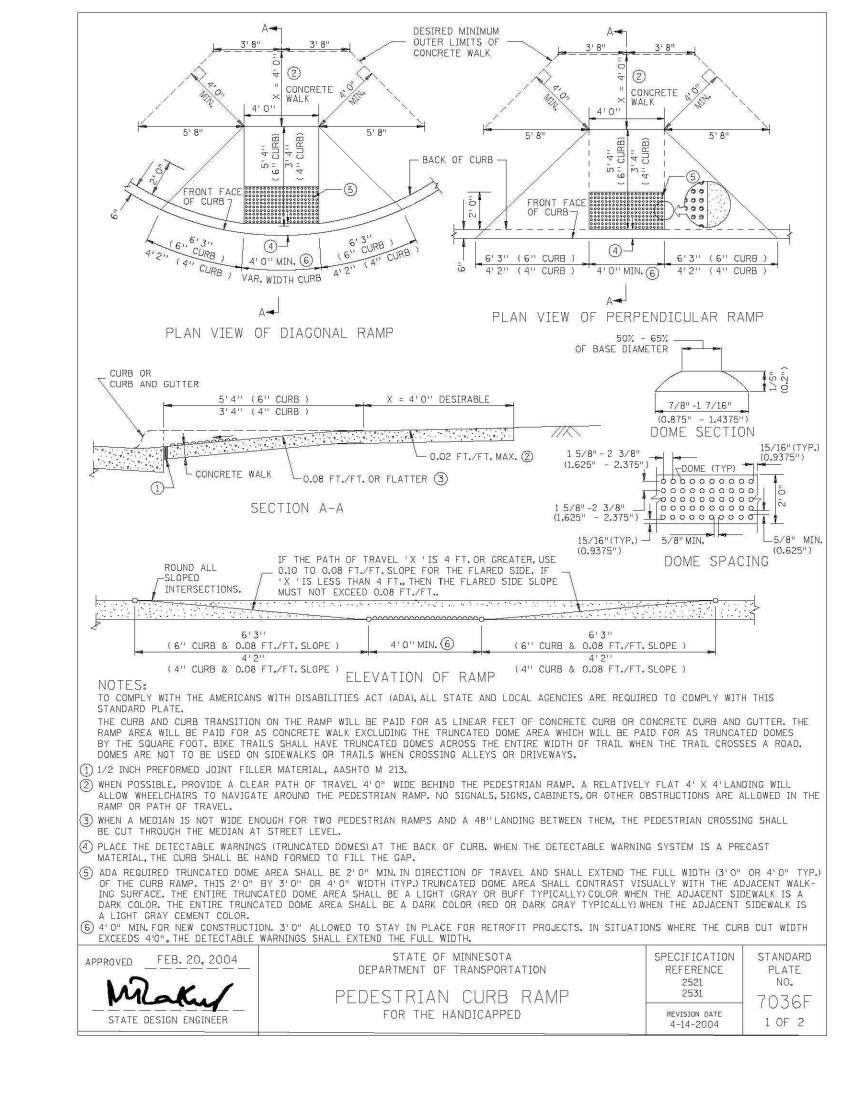


PEDESTRIAN CURB RAMP

NOT TO SCALE

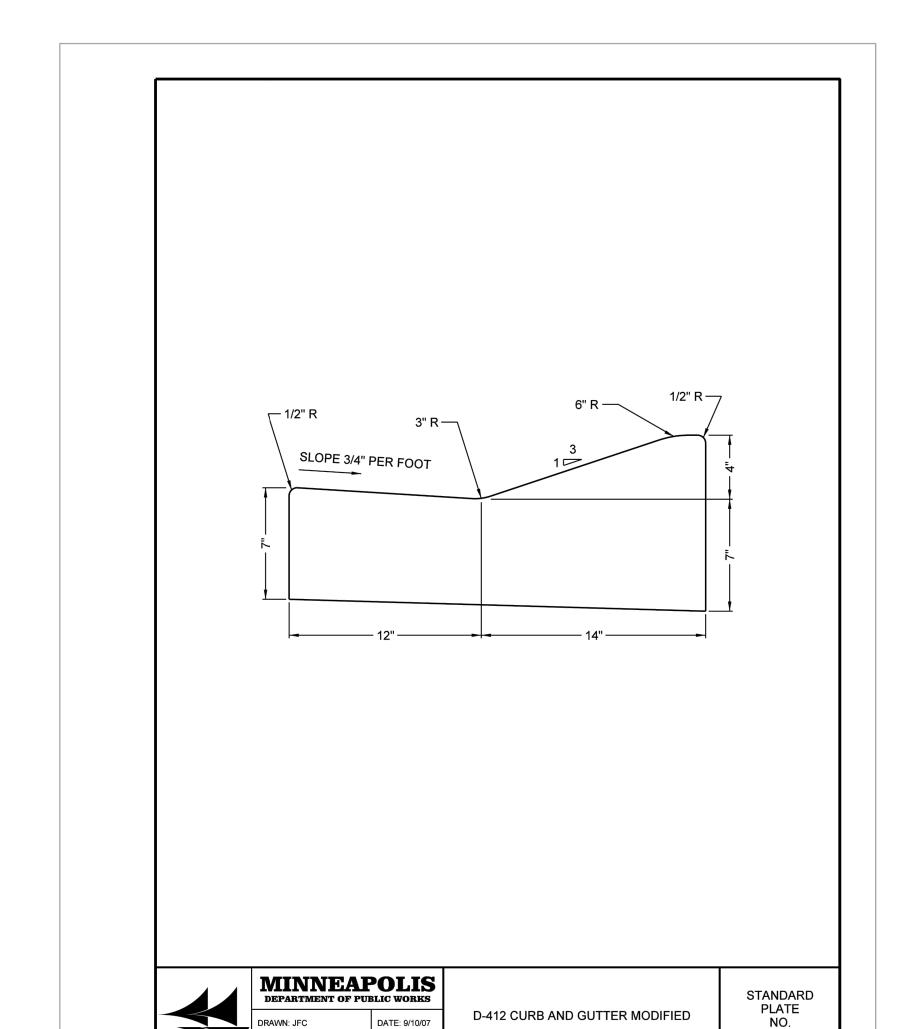

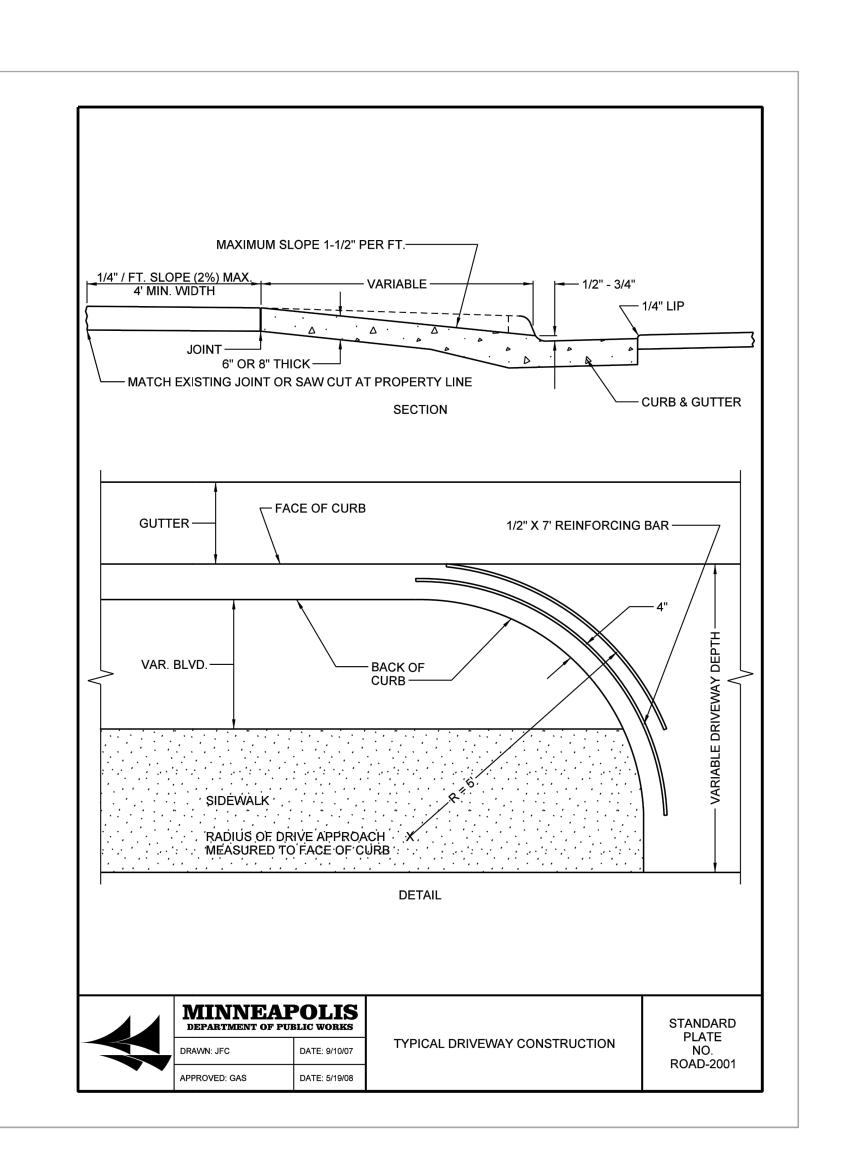


NOT TO SCALE

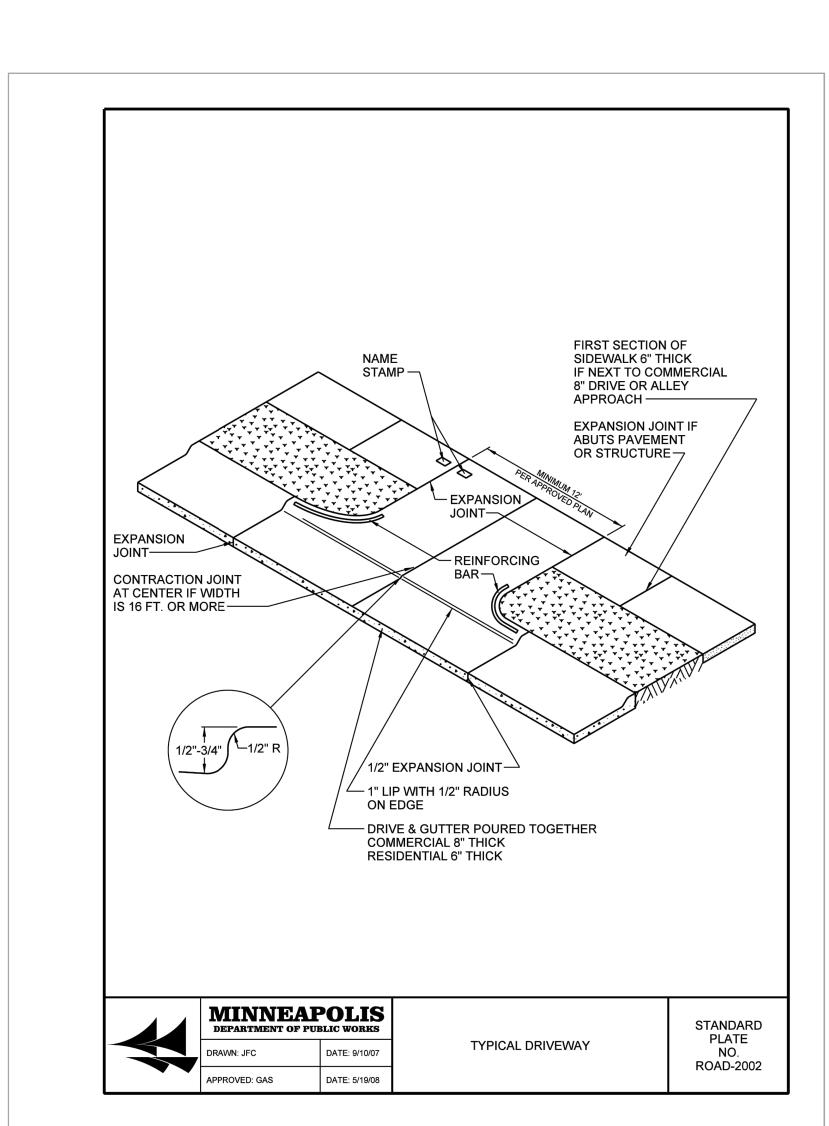





APPROVED: GAS DATE: 5/19/08

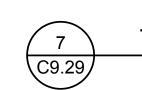


C9.29

NOT TO SCALE

ROAD-1007

TYPICAL DRIVEWAY CONSTRUCTION NOT TO SCALE

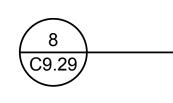

TYPICAL DRIVEWAY

SITE PAVING **DETAILS** NOT TO SCALE

SHEET NO.

SHEET TITLE

HKS PROJECT NUMBER 16246.000

FEBRUARY 01, 2016

CCD-347 - CD SET

CERTIFICATION

Reg. No.: 45018

hereby certify that the plan, specification, or report was prepared by me or under my

direct supervision and that I am a duly Licensed Professional Engineer under the

NO. DESCRIPTION DATE

laws of the State of Minnesota.

MINNESOTA SPORTS FACILITIES AUTHORITY 900 SOUTH 5th STREET, MINNEAPOLIS, MN 55415

MINNESOTA VIKINGS FOOTBALL, LLC 9500 VIKING DR., EDEN PRAIRIE, MN 55344

LANDSCAPE ARCHITECT

STRUCTURAL ENGINEER

ELECTRICAL ENGINEER

AUDIO VISUAL CONSULTANTS

4801 SPRING VALLEY RD., DALLAS, TX 75244

432 CULVER BLVD., PLAYA DEL REY, CA 90293

OSLUND AND ASSOCIATES

350 N. ST. PAUL ST., SUITE 100, DALLAS, TX 75201

10025 VALLEY VIEW, SUITE 140, EDEN PRAIRIE, MN 55344

115 WASHINGTON AVE. N., MINNEAPOLIS, MN 55401

10901 RED CIRCLE DR, STE 300 MINNETONKA, MN 55343

10901 RED CIRCLE DR, STE 300 MINNETONKA, MN 55343


ARCHITECT


CIVIL ENGINEER

WAYFINDING


SELBERT PERKINS DESIGN

C9.29

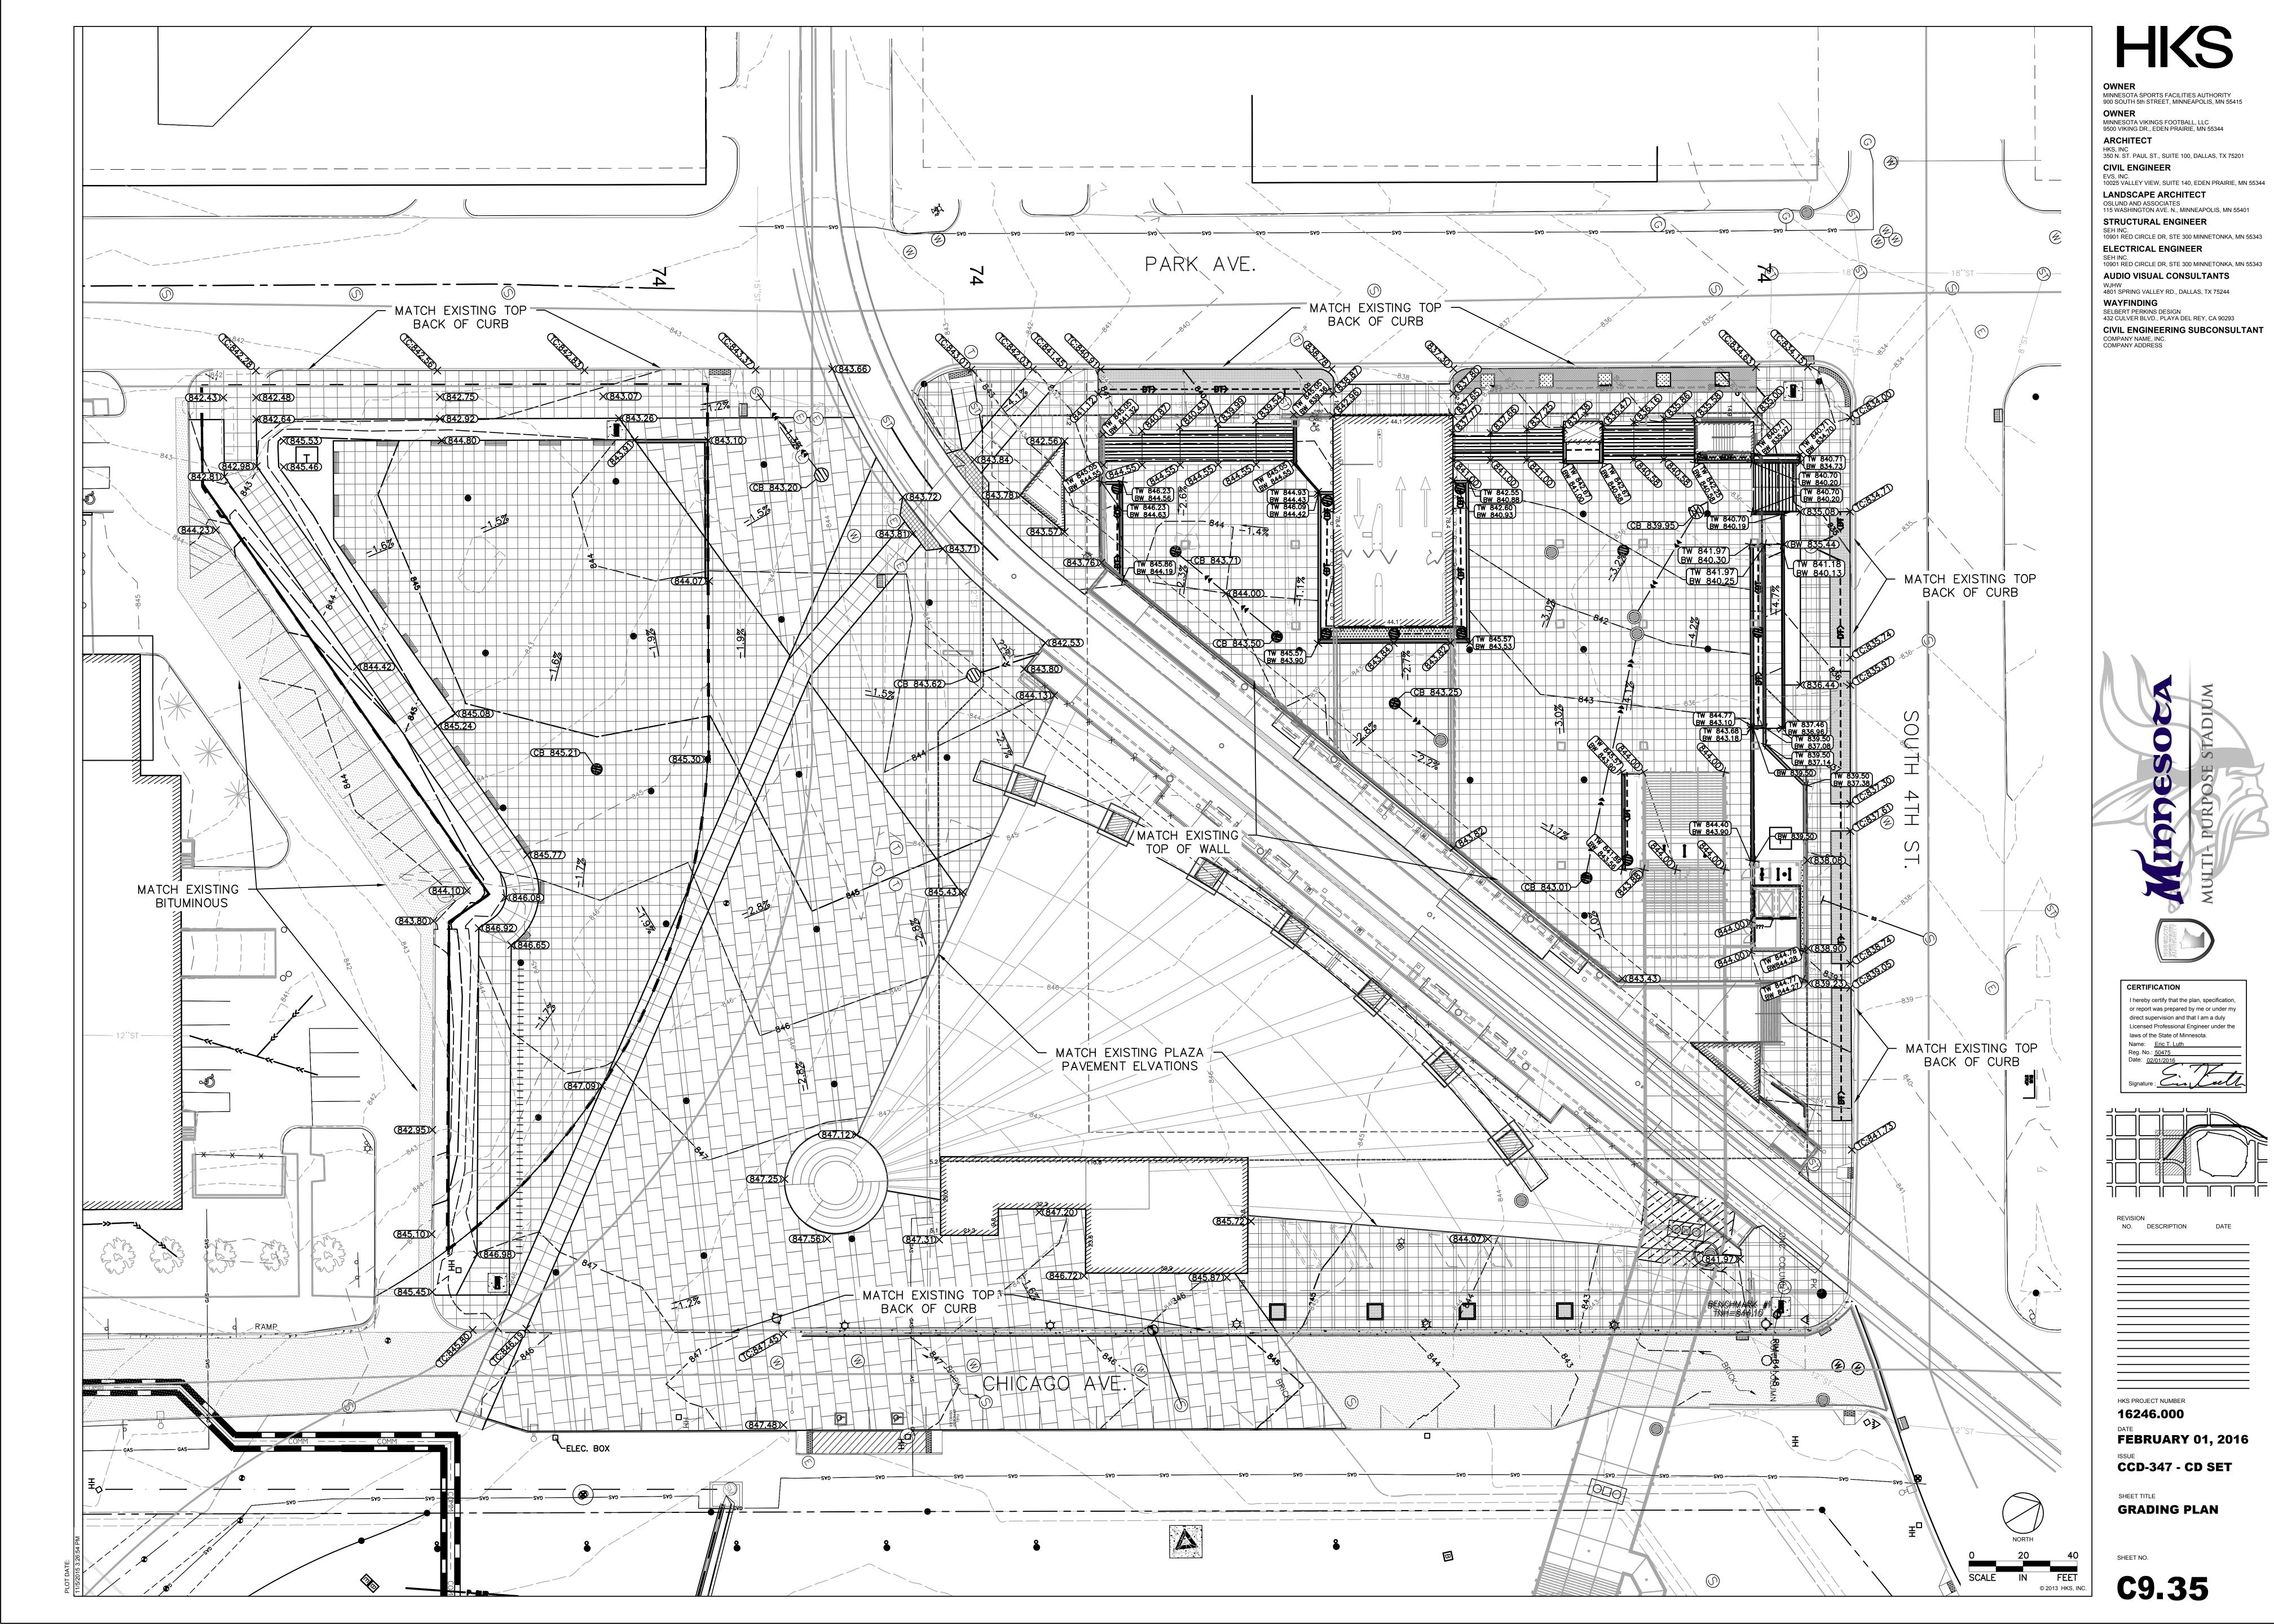


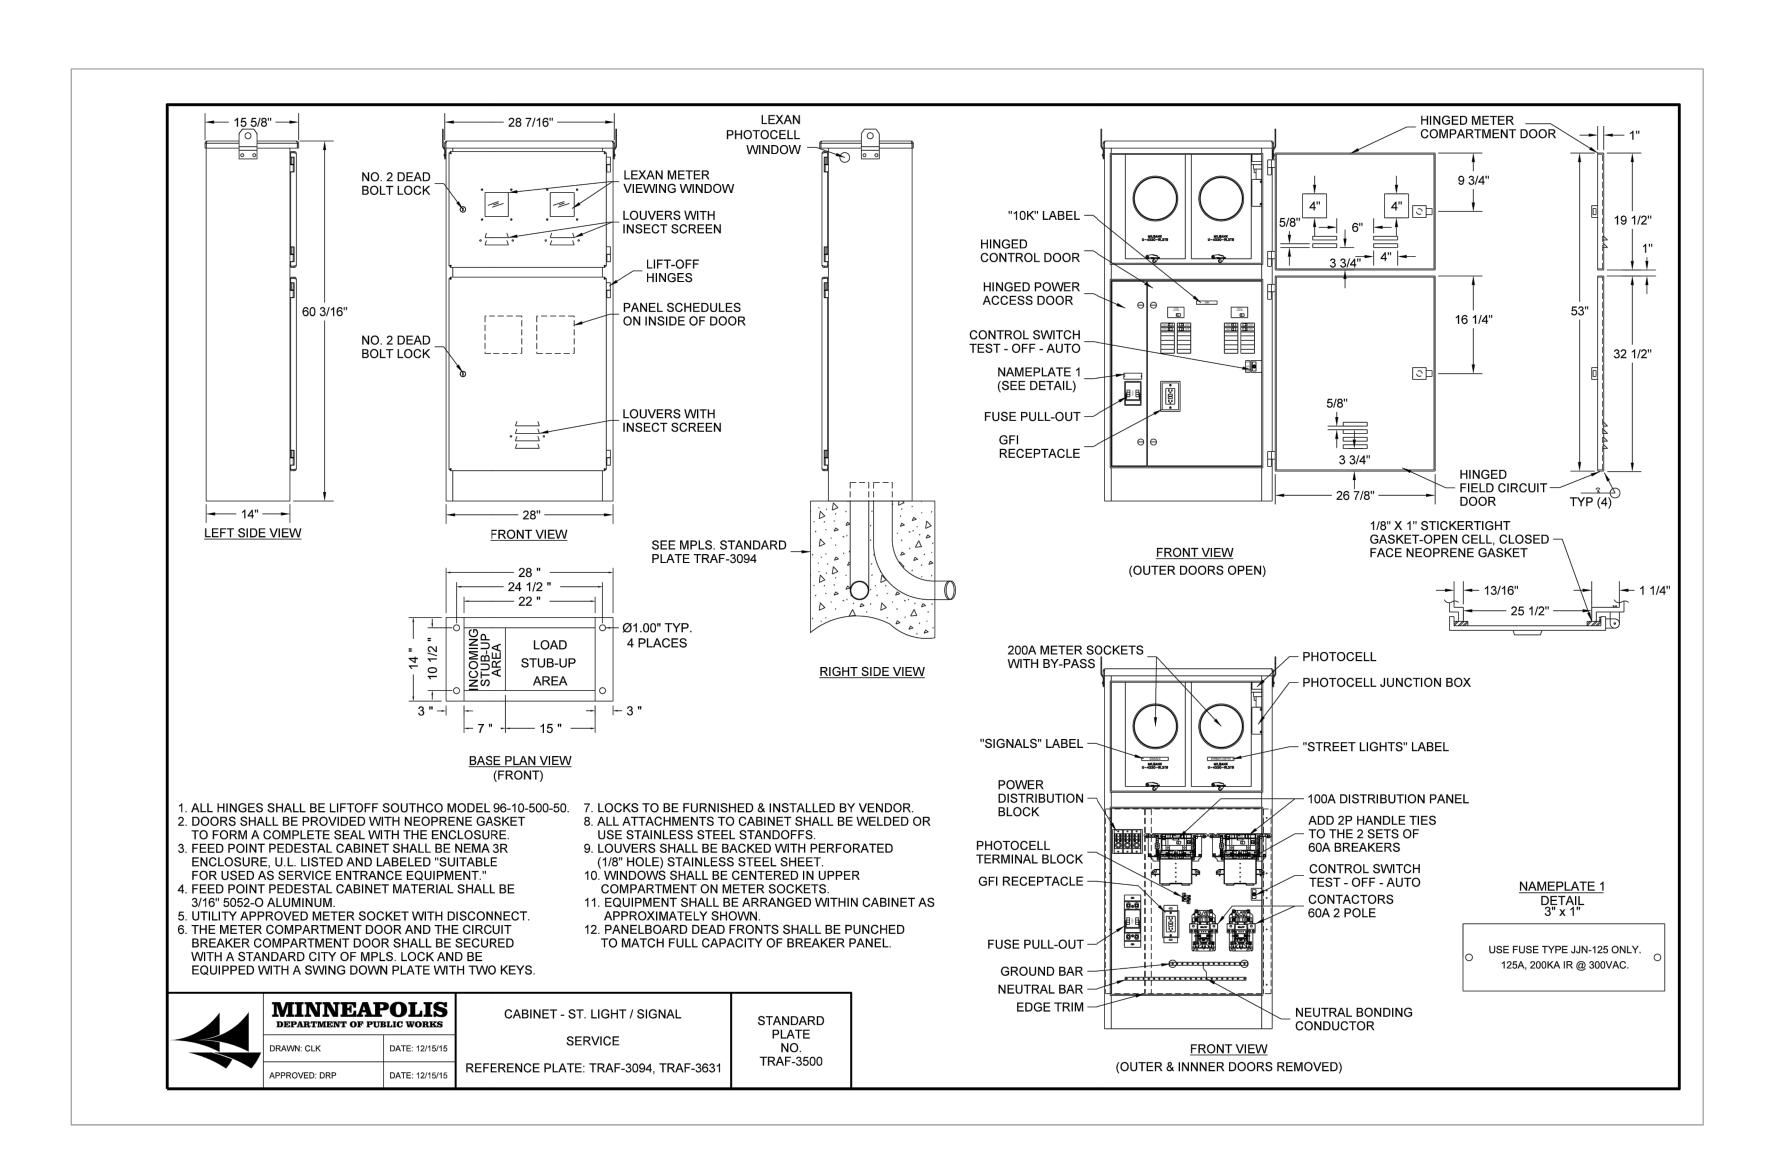



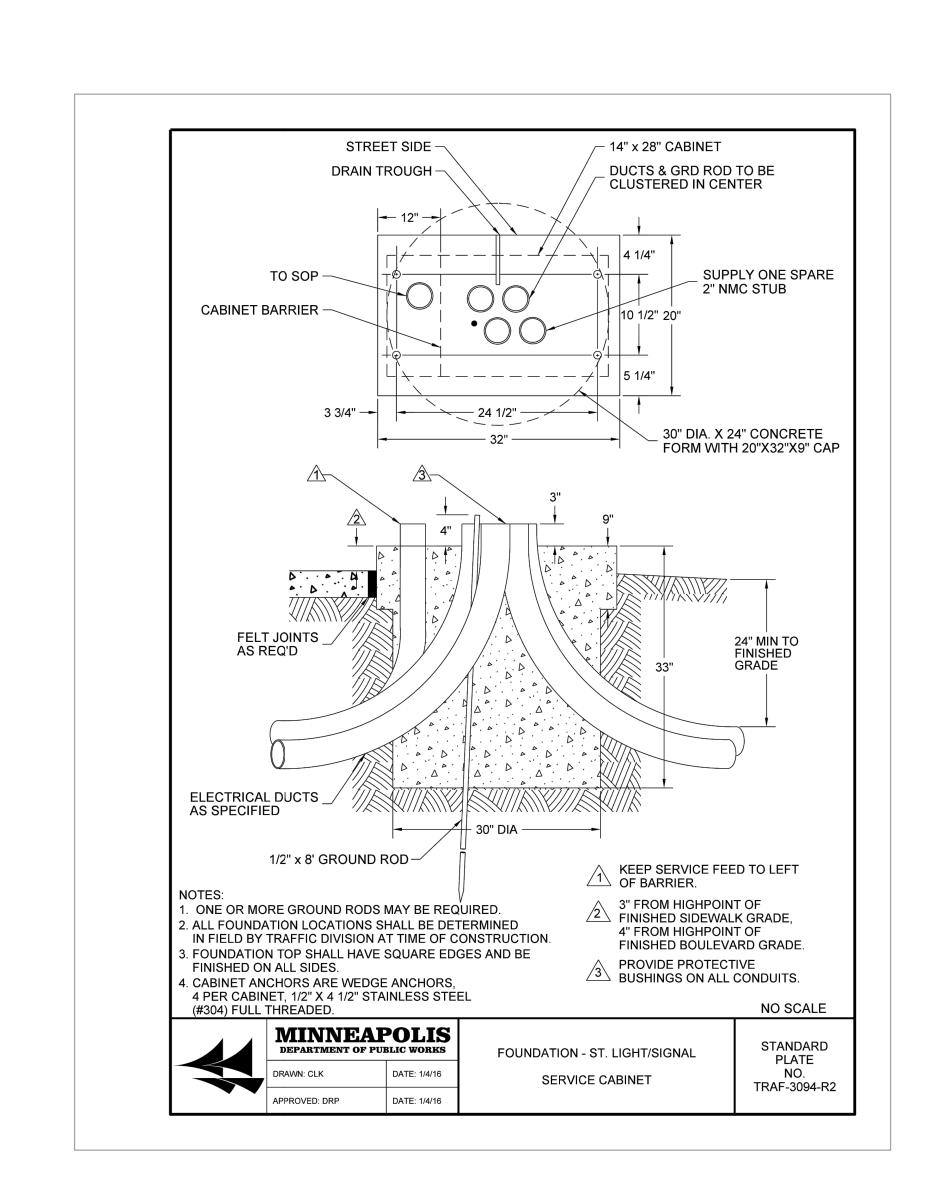



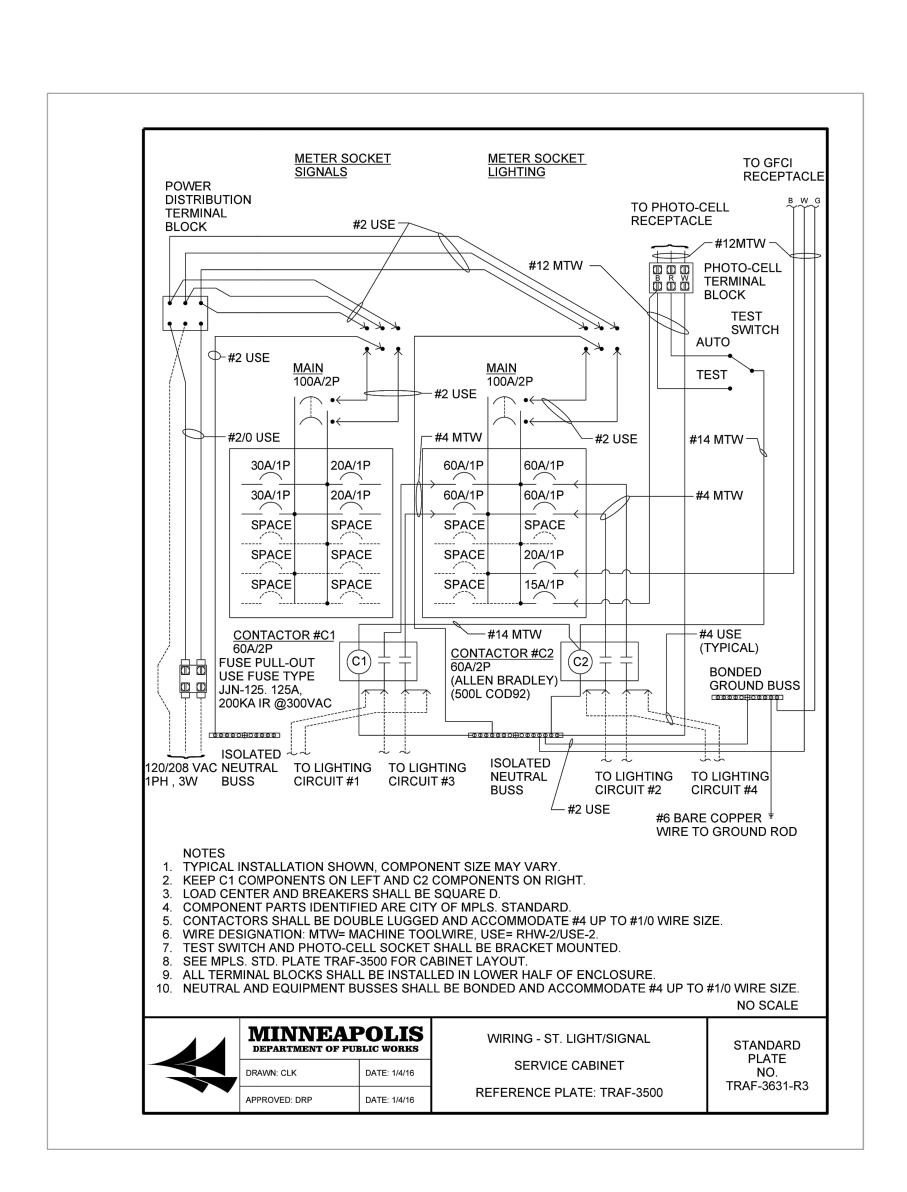



HKS

MINNESOTA SPORTS FACILITIES AUTHORITY

900 SOUTH 5th STREET, MINNEAPOLIS, MN 55415 MINNESOTA VIKINGS FOOTBALL, LLC 9500 VIKING DR., EDEN PRAIRIE, MN 55344 ARCHITECT HKS, INC 350 N. ST. PAUL ST., SUITE 100, DALLAS, TX 75201 **CIVIL ENGINEER** 10025 VALLEY VIEW, SUITE 140, EDEN PRAIRIE, MN 55344 LANDSCAPE ARCHITECT OSLUND AND ASSOCIATES 115 WASHINGTON AVE. N., MINNEAPOLIS, MN 55401 STRUCTURAL ENGINEER 10901 RED CIRCLE DR, STE 300 MINNETONKA, MN 55343 **ELECTRICAL ENGINEER** SEH INC. 10901 RED CIRCLE DR, STE 300 MINNETONKA, MN 55343 **AUDIO VISUAL CONSULTANTS** 4801 SPRING VALLEY RD., DALLAS, TX 75244 WAYFINDING SELBERT PERKINS DESIGN 432 CULVER BLVD., PLAYA DEL REY, CA 90293

CIVIL ENGINEERING SUBCONSULTANT HZ UNITED, LLC 3025 HARBOR LANE, SUITE 121, PLYMOUTH, MN 55447



CERTIFICATION


I hereby certify that the plan, specification, or report was prepared by me or under my direct supervision and that I am a duly Licensed Professional Engineer under the laws of the State of Minnesota.

Name: Paul J Zager

Reg. No.: 41642

Date: 2/01/2016

Signature: Daul J. Jugar

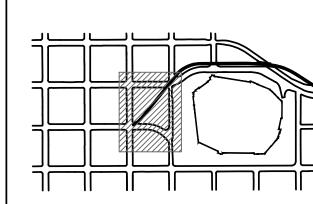

REVISION NO. DESCRIPTION DATE


16246.000

FEBRUARY 01, 2016
ISSUE
CCD-347 - CD SET

SHEET TITLE
PLAZA LIGHTING

DETAILS
SHEET NO.

© 2013 HKS, INC.

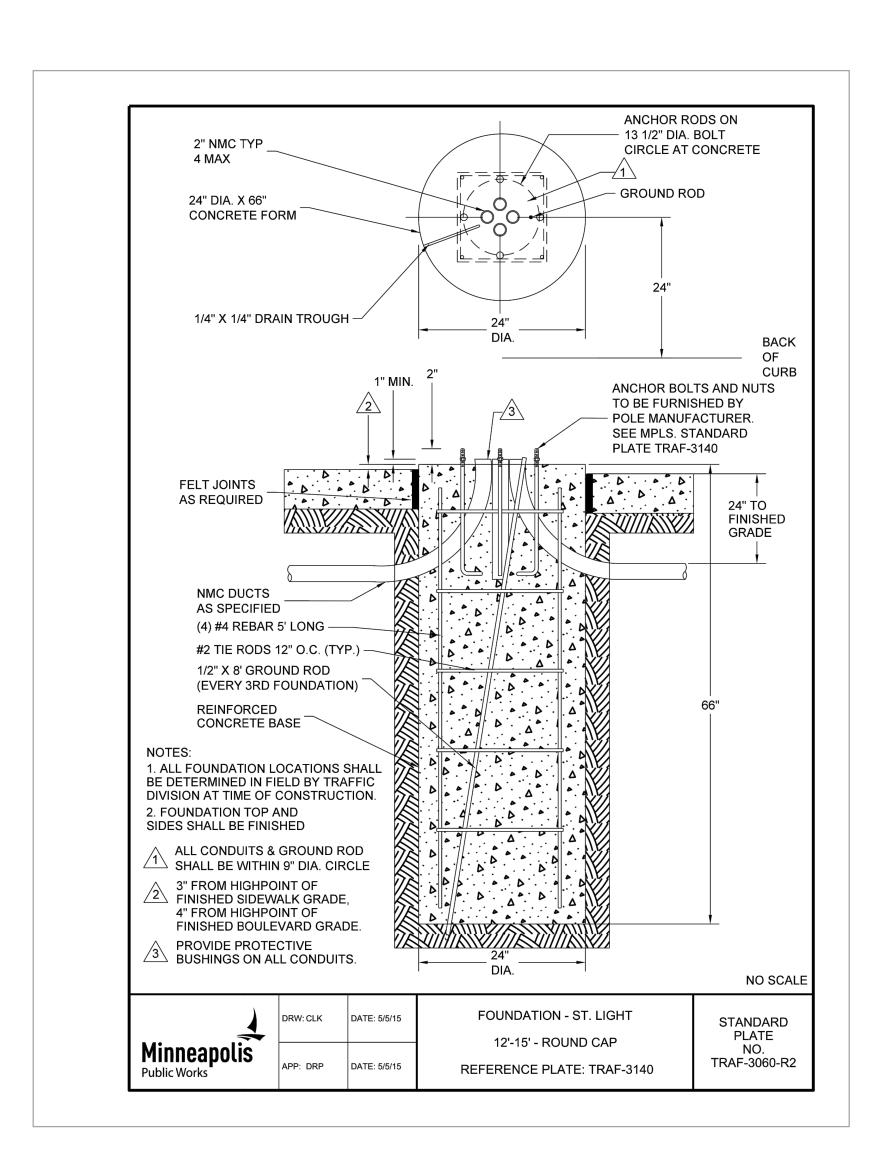



FOUNDATION - ST. LIGHT

12' - 15' - ROUND CAP

NOT TO SCALE


C9.41

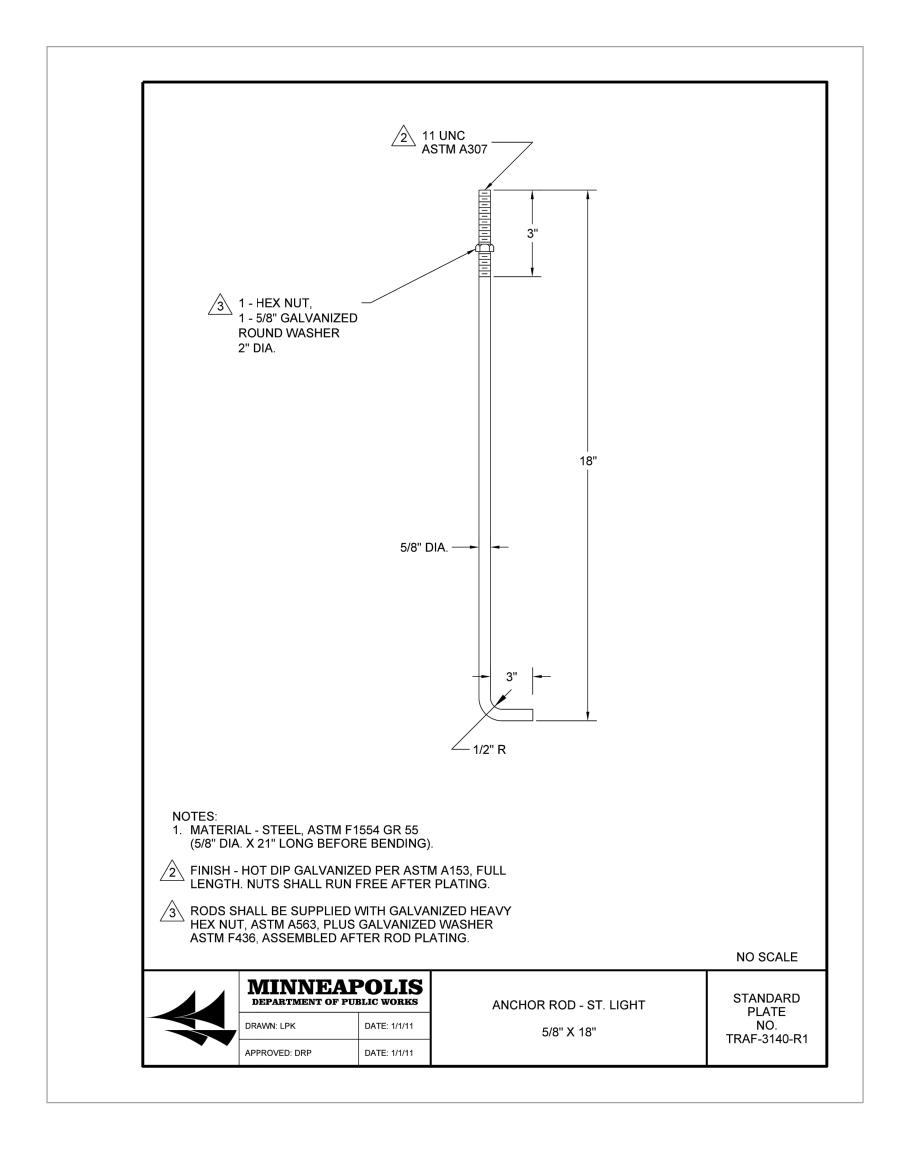

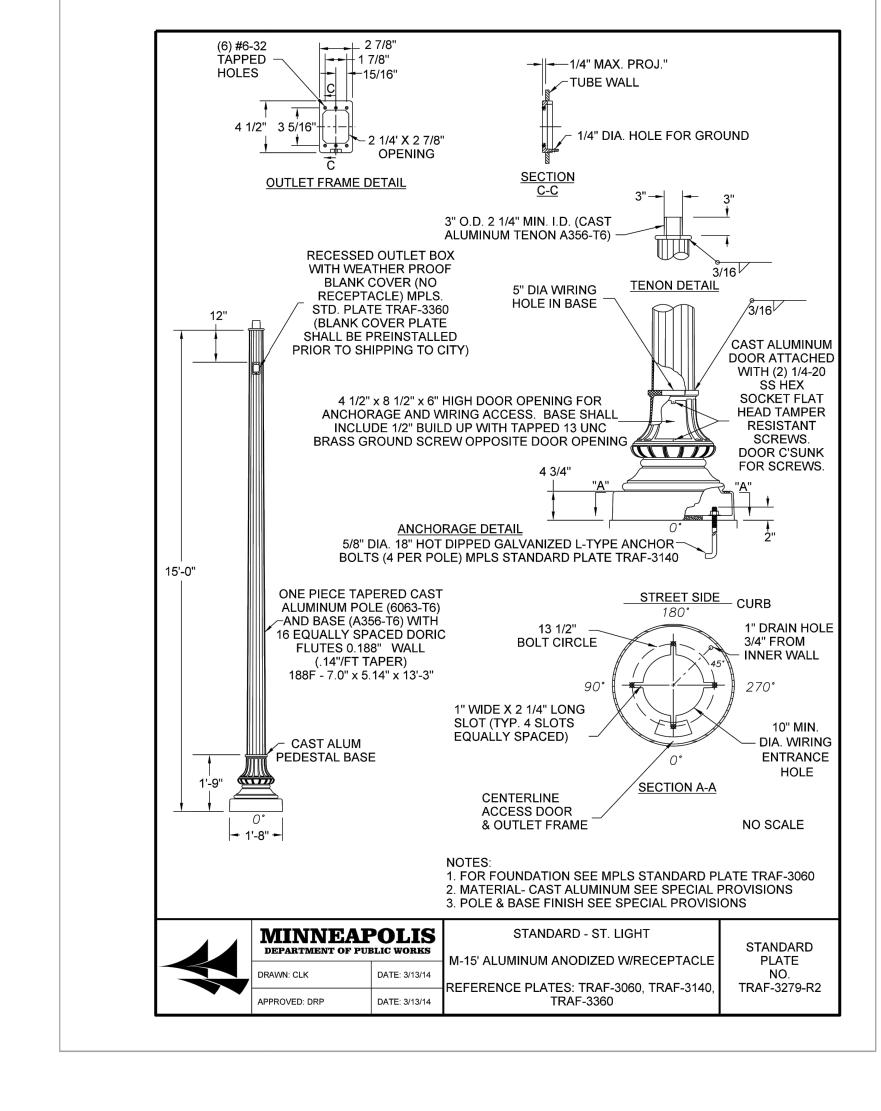


NOT TO SCALE



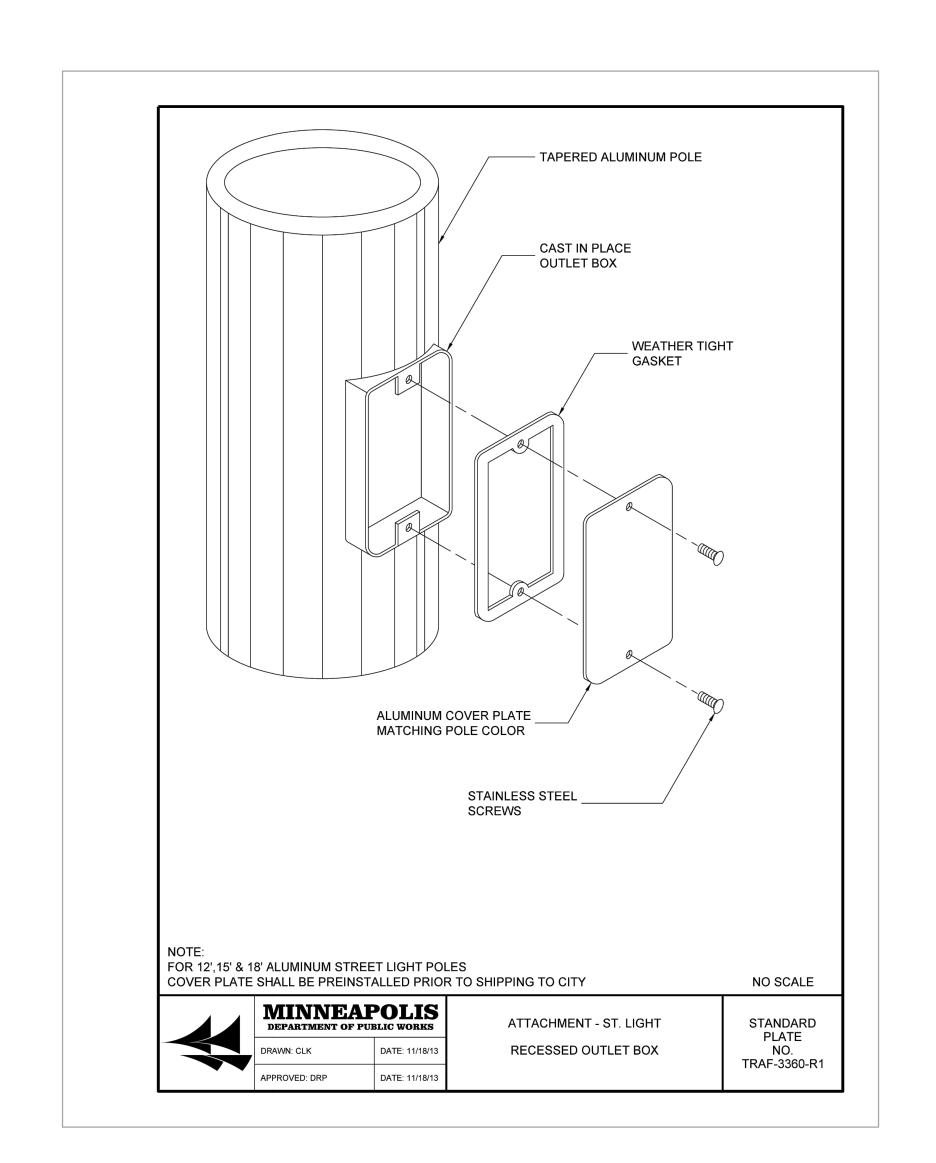

C9.41



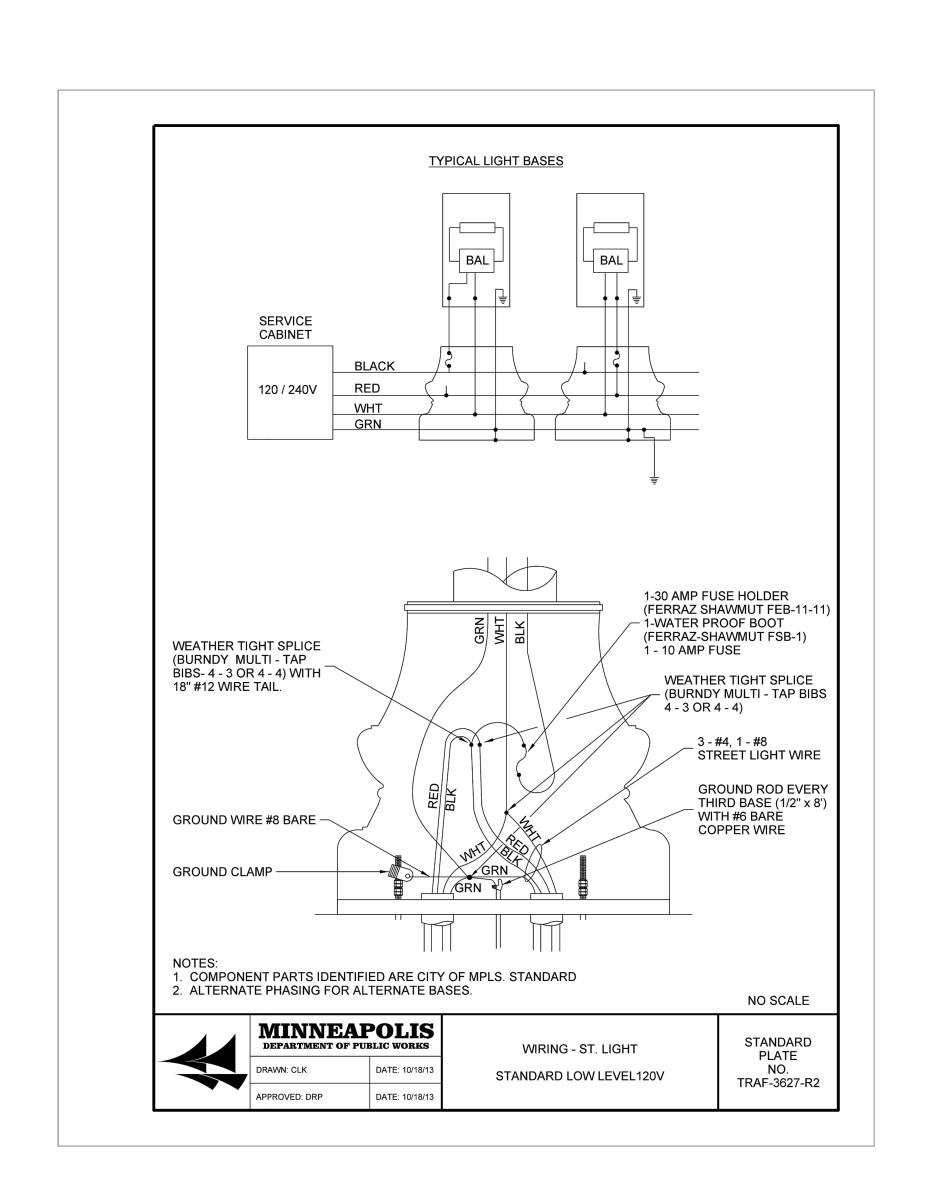



HKS

MINNESOTA SPORTS FACILITIES AUTHORITY

900 SOUTH 5th STREET, MINNEAPOLIS, MN 55415 MINNESOTA VIKINGS FOOTBALL, LLC 9500 VIKING DR., EDEN PRAIRIE, MN 55344 HKS, INC 350 N. ST. PAUL ST., SUITE 100, DALLAS, TX 75201 **CIVIL ENGINEER** 10025 VALLEY VIEW, SUITE 140, EDEN PRAIRIE, MN 55344 LANDSCAPE ARCHITECT OSLUND AND ASSOCIATES 115 WASHINGTON AVE. N., MINNEAPOLIS, MN 55401 STRUCTURAL ENGINEER 10901 RED CIRCLE DR, STE 300 MINNETONKA, MN 55343 **ELECTRICAL ENGINEER** SEH INC. 10901 RED CIRCLE DR, STE 300 MINNETONKA, MN 55343 **AUDIO VISUAL CONSULTANTS** 4801 SPRING VALLEY RD., DALLAS, TX 75244 WAYFINDING SELBERT PERKINS DESIGN 432 CULVER BLVD., PLAYA DEL REY, CA 90293

CIVIL ENGINEERING SUBCONSULTANT

HZ UNITED, LLC 3025 HARBOR LANE, SUITE 121, PLYMOUTH, MN 55447




CERTIFICATION

I hereby certify that the plan, specification, or report was prepared by me or under my direct supervision and that I am a duly Licensed Professional Engineer under the laws of the State of Minnesota.

Name: Paul J Zager

Reg. No.: 41642

Date: 2/01/2016

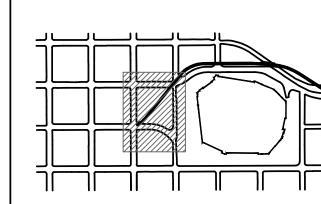

REVISION


NO. DESCRIPTION DATE

HKS PROJECT NUMBER **16246.000**

FEBRUARY 01, 2016
ISSUE
CCD-347 - CD SET

SHEET TITLE

PLAZA LIGHTING DETAILS

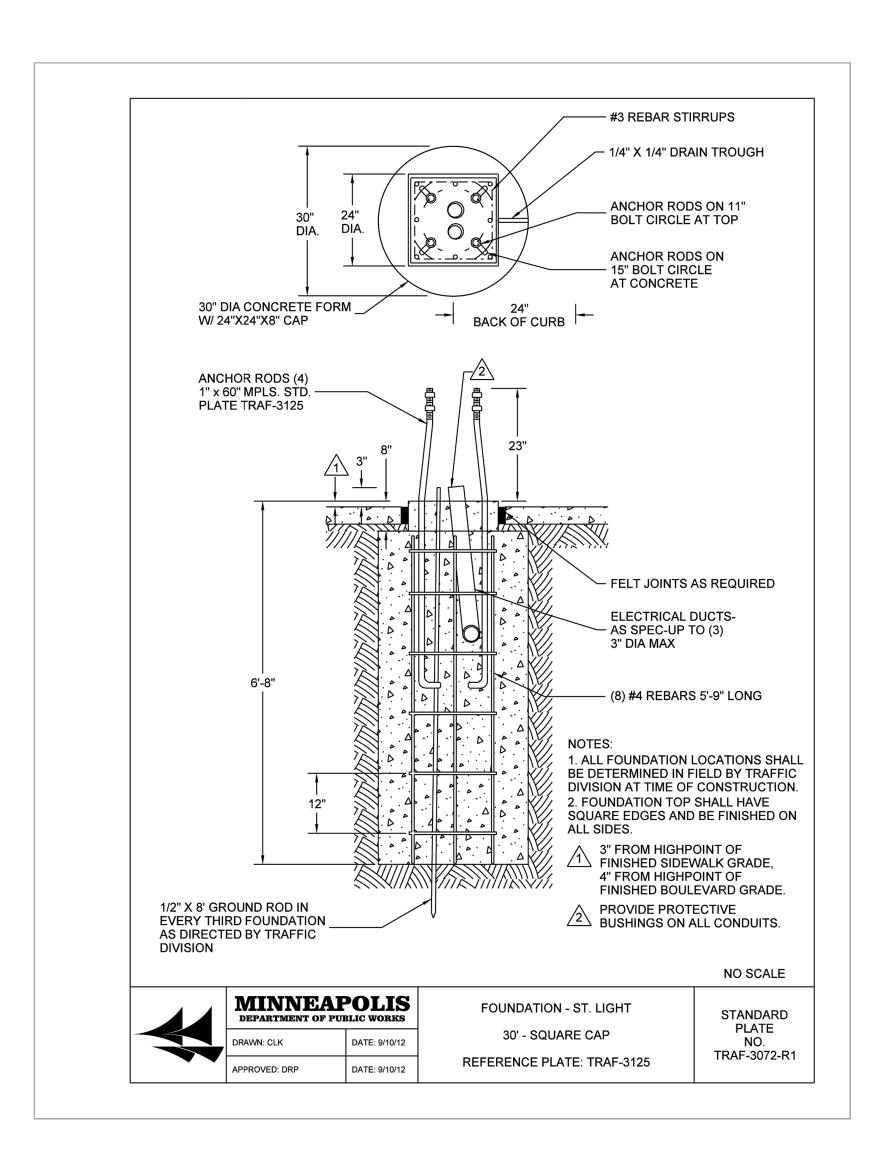



FOUNDATION - ST. LIGHT

30' - SQUARE CAP

NOT TO SCALE


C9.42

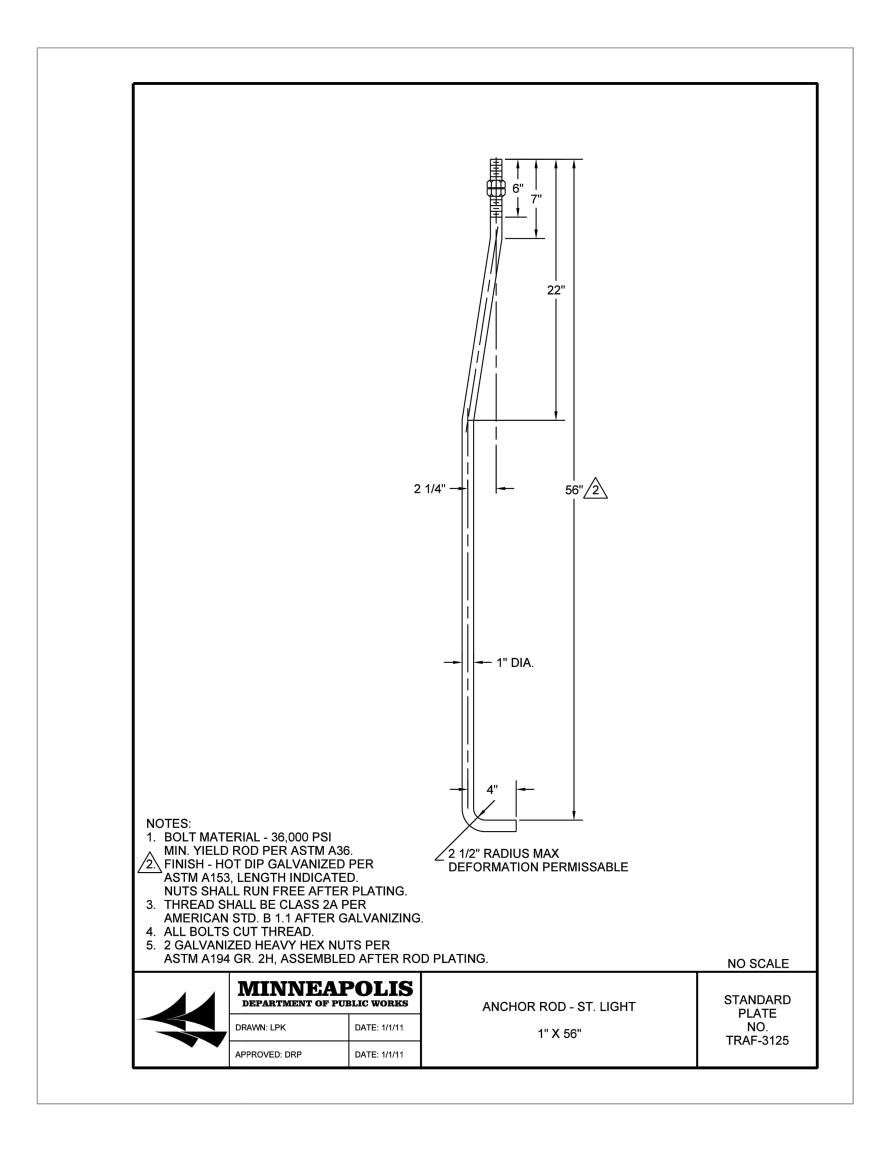

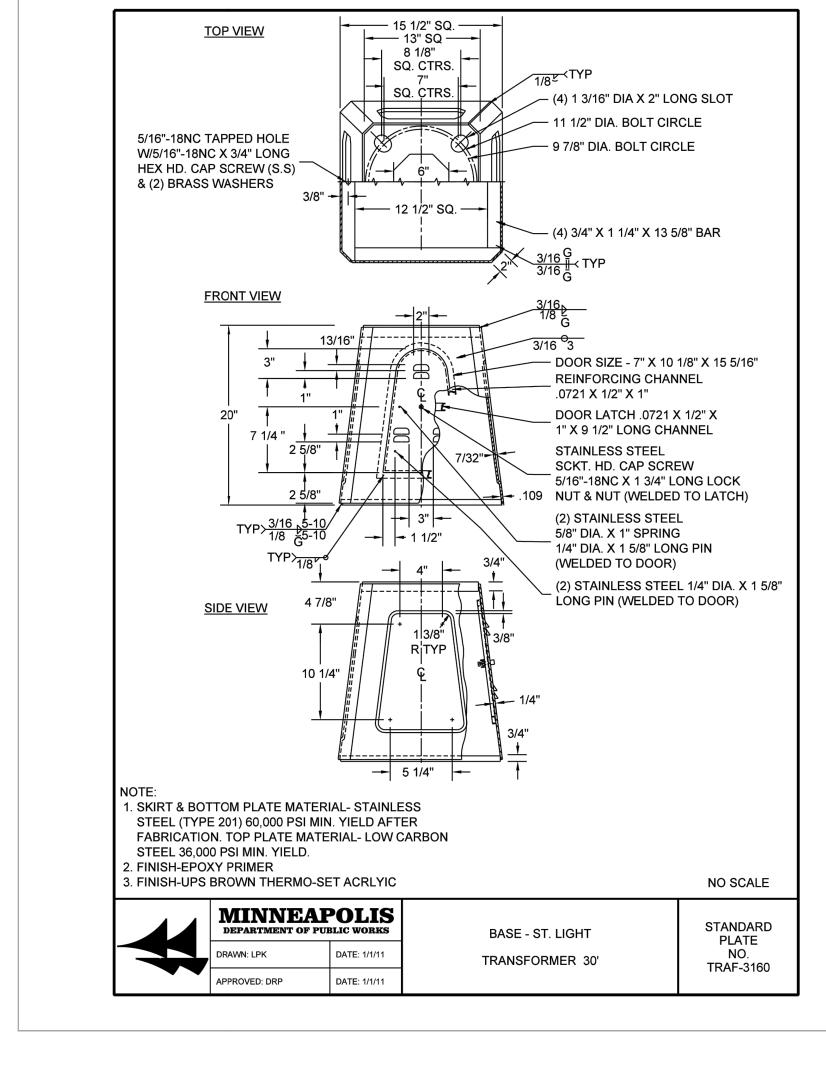


NOT TO SCALE



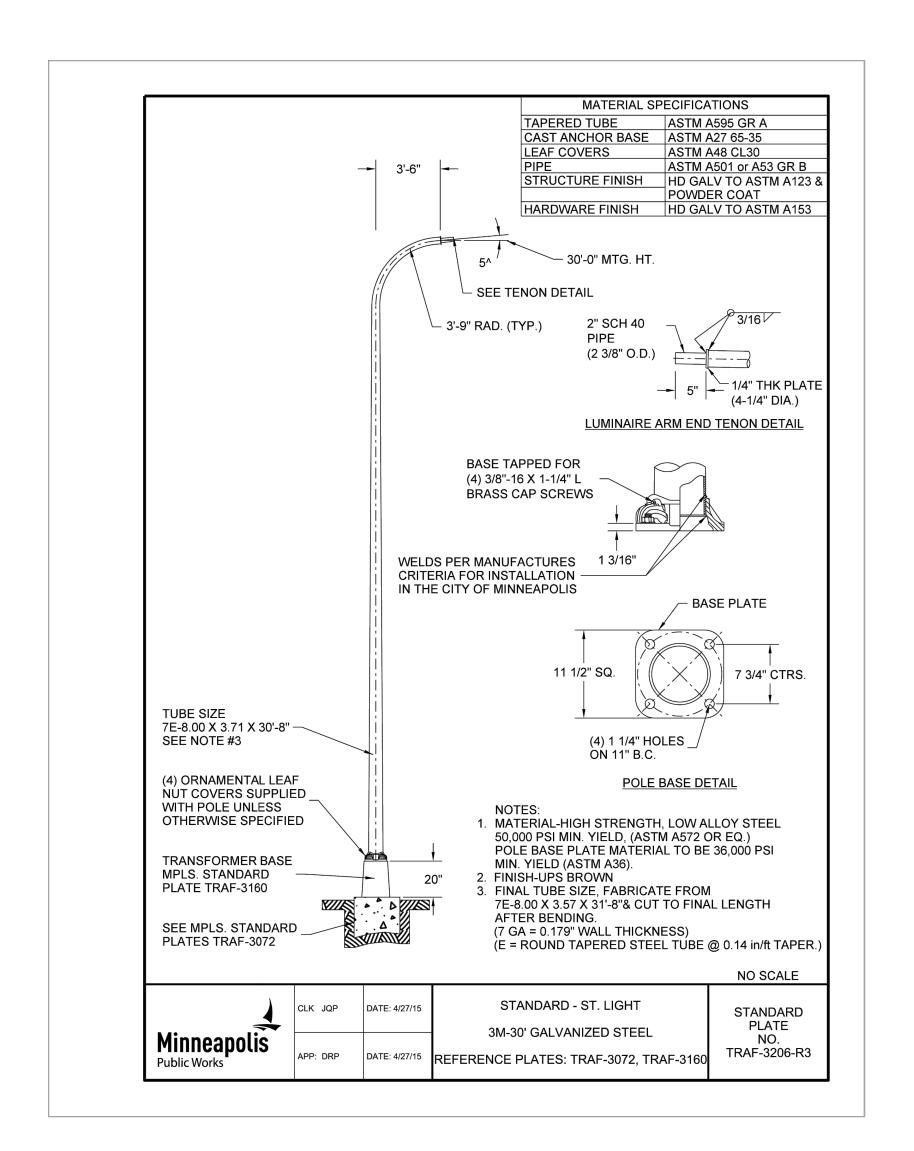

C9.42



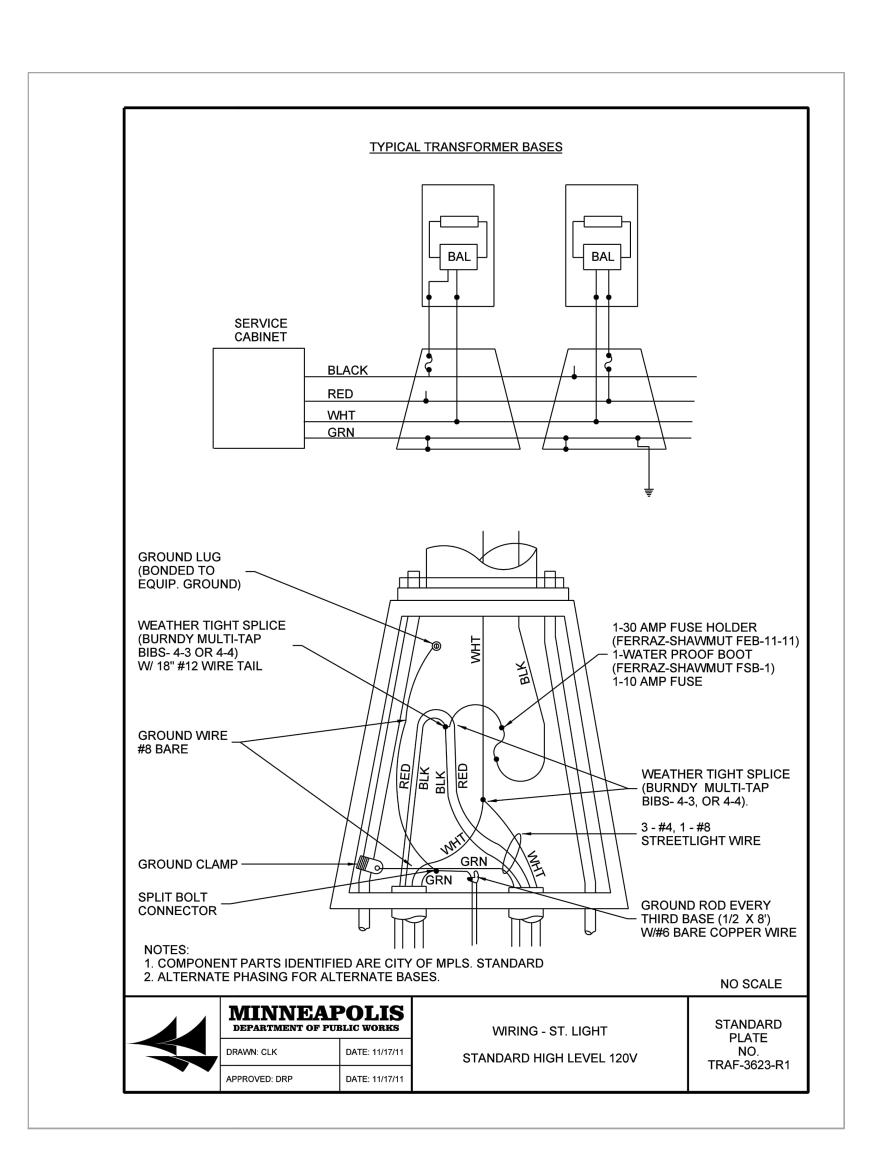

WIRING - ST. LIGHT STANDARD HIGH LEVEL 120V


MINNESOTA SPORTS FACILITIES AUTHORITY 900 SOUTH 5th STREET, MINNEAPOLIS, MN 55415 MINNESOTA VIKINGS FOOTBALL, LLC 9500 VIKING DR., EDEN PRAIRIE, MN 55344 ARCHITECT HKS, INC 350 N. ST. PAUL ST., SUITE 100, DALLAS, TX 75201 **CIVIL ENGINEER** EVS, INC. 10025 VALLEY VIEW, SUITE 140, EDEN PRAIRIE, MN 55344

LANDSCAPE ARCHITECT OSLUND AND ASSOCIATES 115 WASHINGTON AVE. N., MINNEAPOLIS, MN 55401 STRUCTURAL ENGINEER 10901 RED CIRCLE DR, STE 300 MINNETONKA, MN 55343 **ELECTRICAL ENGINEER** SEH INC. 10901 RED CIRCLE DR, STE 300 MINNETONKA, MN 55343 **AUDIO VISUAL CONSULTANTS** 4801 SPRING VALLEY RD., DALLAS, TX 75244

WAYFINDING SELBERT PERKINS DESIGN 432 CULVER BLVD., PLAYA DEL REY, CA 90293 CIVIL ENGINEERING SUBCONSULTANT HZ UNITED, LLC 3025 HARBOR LANE, SUITE 121, PLYMOUTH, MN 55447



CERTIFICATION I hereby certify that the plan, specification, or report was prepared by me or under my direct supervision and that I am a duly Licensed Professional Engineer under the laws of the State of Minnesota.

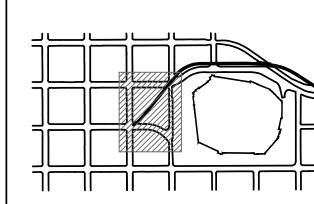

REVISION NO. DESCRIPTION DATE

HKS PROJECT NUMBER 16246.000 **FEBRUARY 01, 2016**

CCD-347 - CD SET

SHEET TITLE **PLAZA LIGHTING DETAILS**

