


EAST EVENT LEVEL
FINAL LAYOUT 03/09/16

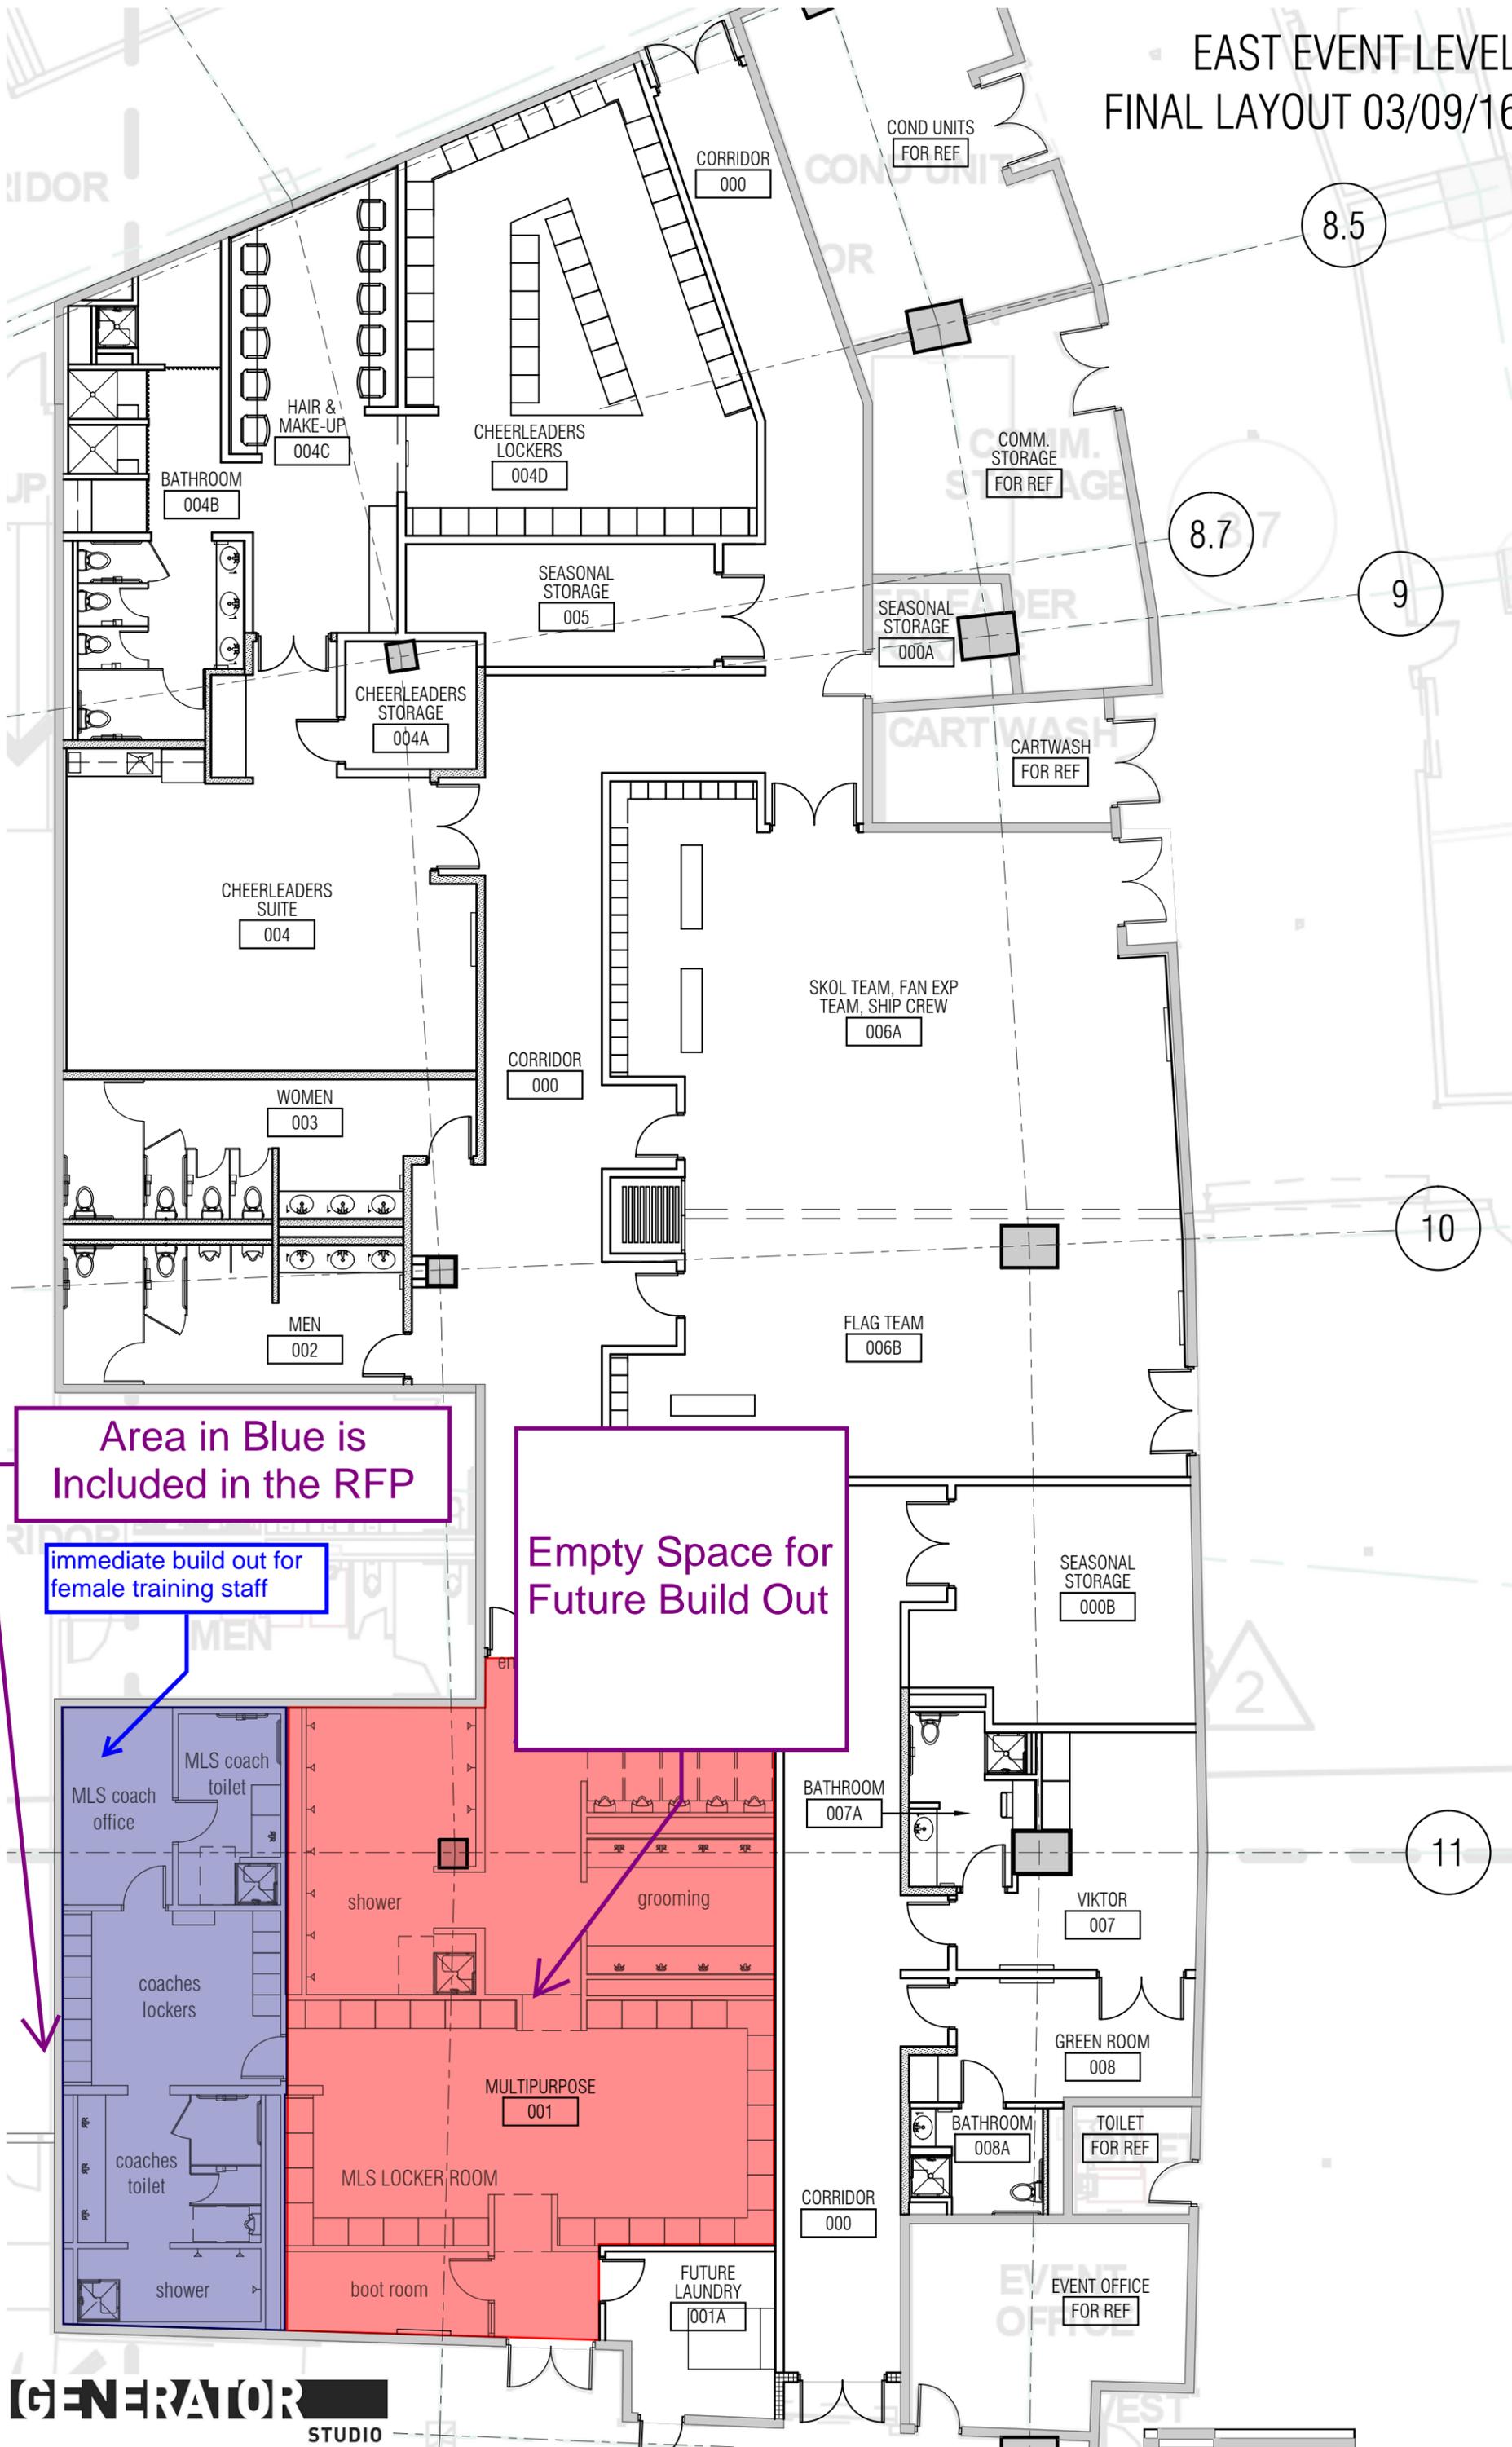

Area in Blue is Included in the RFP

immediate build out for female training staff

Empty Space for Future Build Out